

City of Piedmont
COUNCIL AGENDA REPORT

DATE: June 21, 2021

TO: Mayor and Council

FROM: Sara Lillevand, City Administrator

SUBJECT: Consideration of a Resolution Setting Forth Areas of Unlawful Parking in Accordance with City Code Section 11.47 (e)

RECOMMENDATION

Approve the attached resolution setting forth areas of unlawful parking (no parking zones) within Piedmont pursuant to City Code Section 11.47 (e).

BACKGROUND

Section 11.47 (e) of the City Code makes it unlawful for the operator of any vehicle to stop, stand, park, or leave standing their vehicle, “In any area established by resolution of the Council as a no-parking area, when such area is indicated by appropriate signs or by red paint upon the curb surface.” The fine for violating this subsection is set annually by the City Council during the budget process and currently is \$71 for the first violation and \$86 for the second and subsequent violations in a calendar year.

In an effort to increase transparency and consolidate the listing of no-parking areas designated by the Council, in accordance with this section, staff proposes to use the Red Curb No Parking map, which details areas of unlawful parking across Piedmont, and serves as the definitive listing of no parking areas within the City. The attached resolution, which has the Red Curb No Parking map dated June 2021 as an exhibit, will accomplish the task.

To ensure the public is informed of the areas deemed no-parking areas, the resolution requires the Red Curb No Parking Map to be conspicuously posted on the City’s web site and available for public review in City Hall. Pursuant to the City Code, should there be a need to include additional no parking areas pursuant to Section 11.47 (e), any such additional areas will have to be approved by the Council via an updated resolution.

By: John O. Tulloch, Assistant City Administrator/City Clerk

RESOLUTION NO. _____

A RESOLUTION SETTING FORTH NO PARKING AREAS WITHIN THE CITY OF
PIEDMONT PURSUANT TO CITY CODE SECTION 11.47 (e)

WHEREAS, Section 11.47 of the Piedmont City Code establishes areas within Piedmont in which it is unlawful to park a motor vehicle; and

WHEREAS, subsection (e) of Section 11.47 provides that the City Council, by resolution, is authorized to establish areas where vehicle parking is not allowed, and that such “no parking” areas are to be indicated by appropriate signs or by red paint upon the curb surface; and


WHEREAS, the Public Works Department and City Engineer maintain a Red Curb No Parking Map, which shows all street striping, including curbs painted red to indicate that parking is not permitted;

NOW, THEREFORE, BE IT RESOLVED that the City Council of the City of Piedmont does hereby resolve, declare, determine, and order as follows:

SECTION 1. Pursuant to Section 11.47 (e) of the Piedmont City Code, it shall be unlawful to stop, stand, park or leave standing a vehicle in areas indicated as red curb in the Red Curb No Parking Map maintained by the Public Works Department and City Engineer, dated June 2021 and incorporated in and attached to this resolution as Exhibit A.


SECTION 2. The Red Curb No Parking Map shall be made available for viewing the in City Hall and posted conspicuously on the City’s web site.


[END OF RESOLUTION]

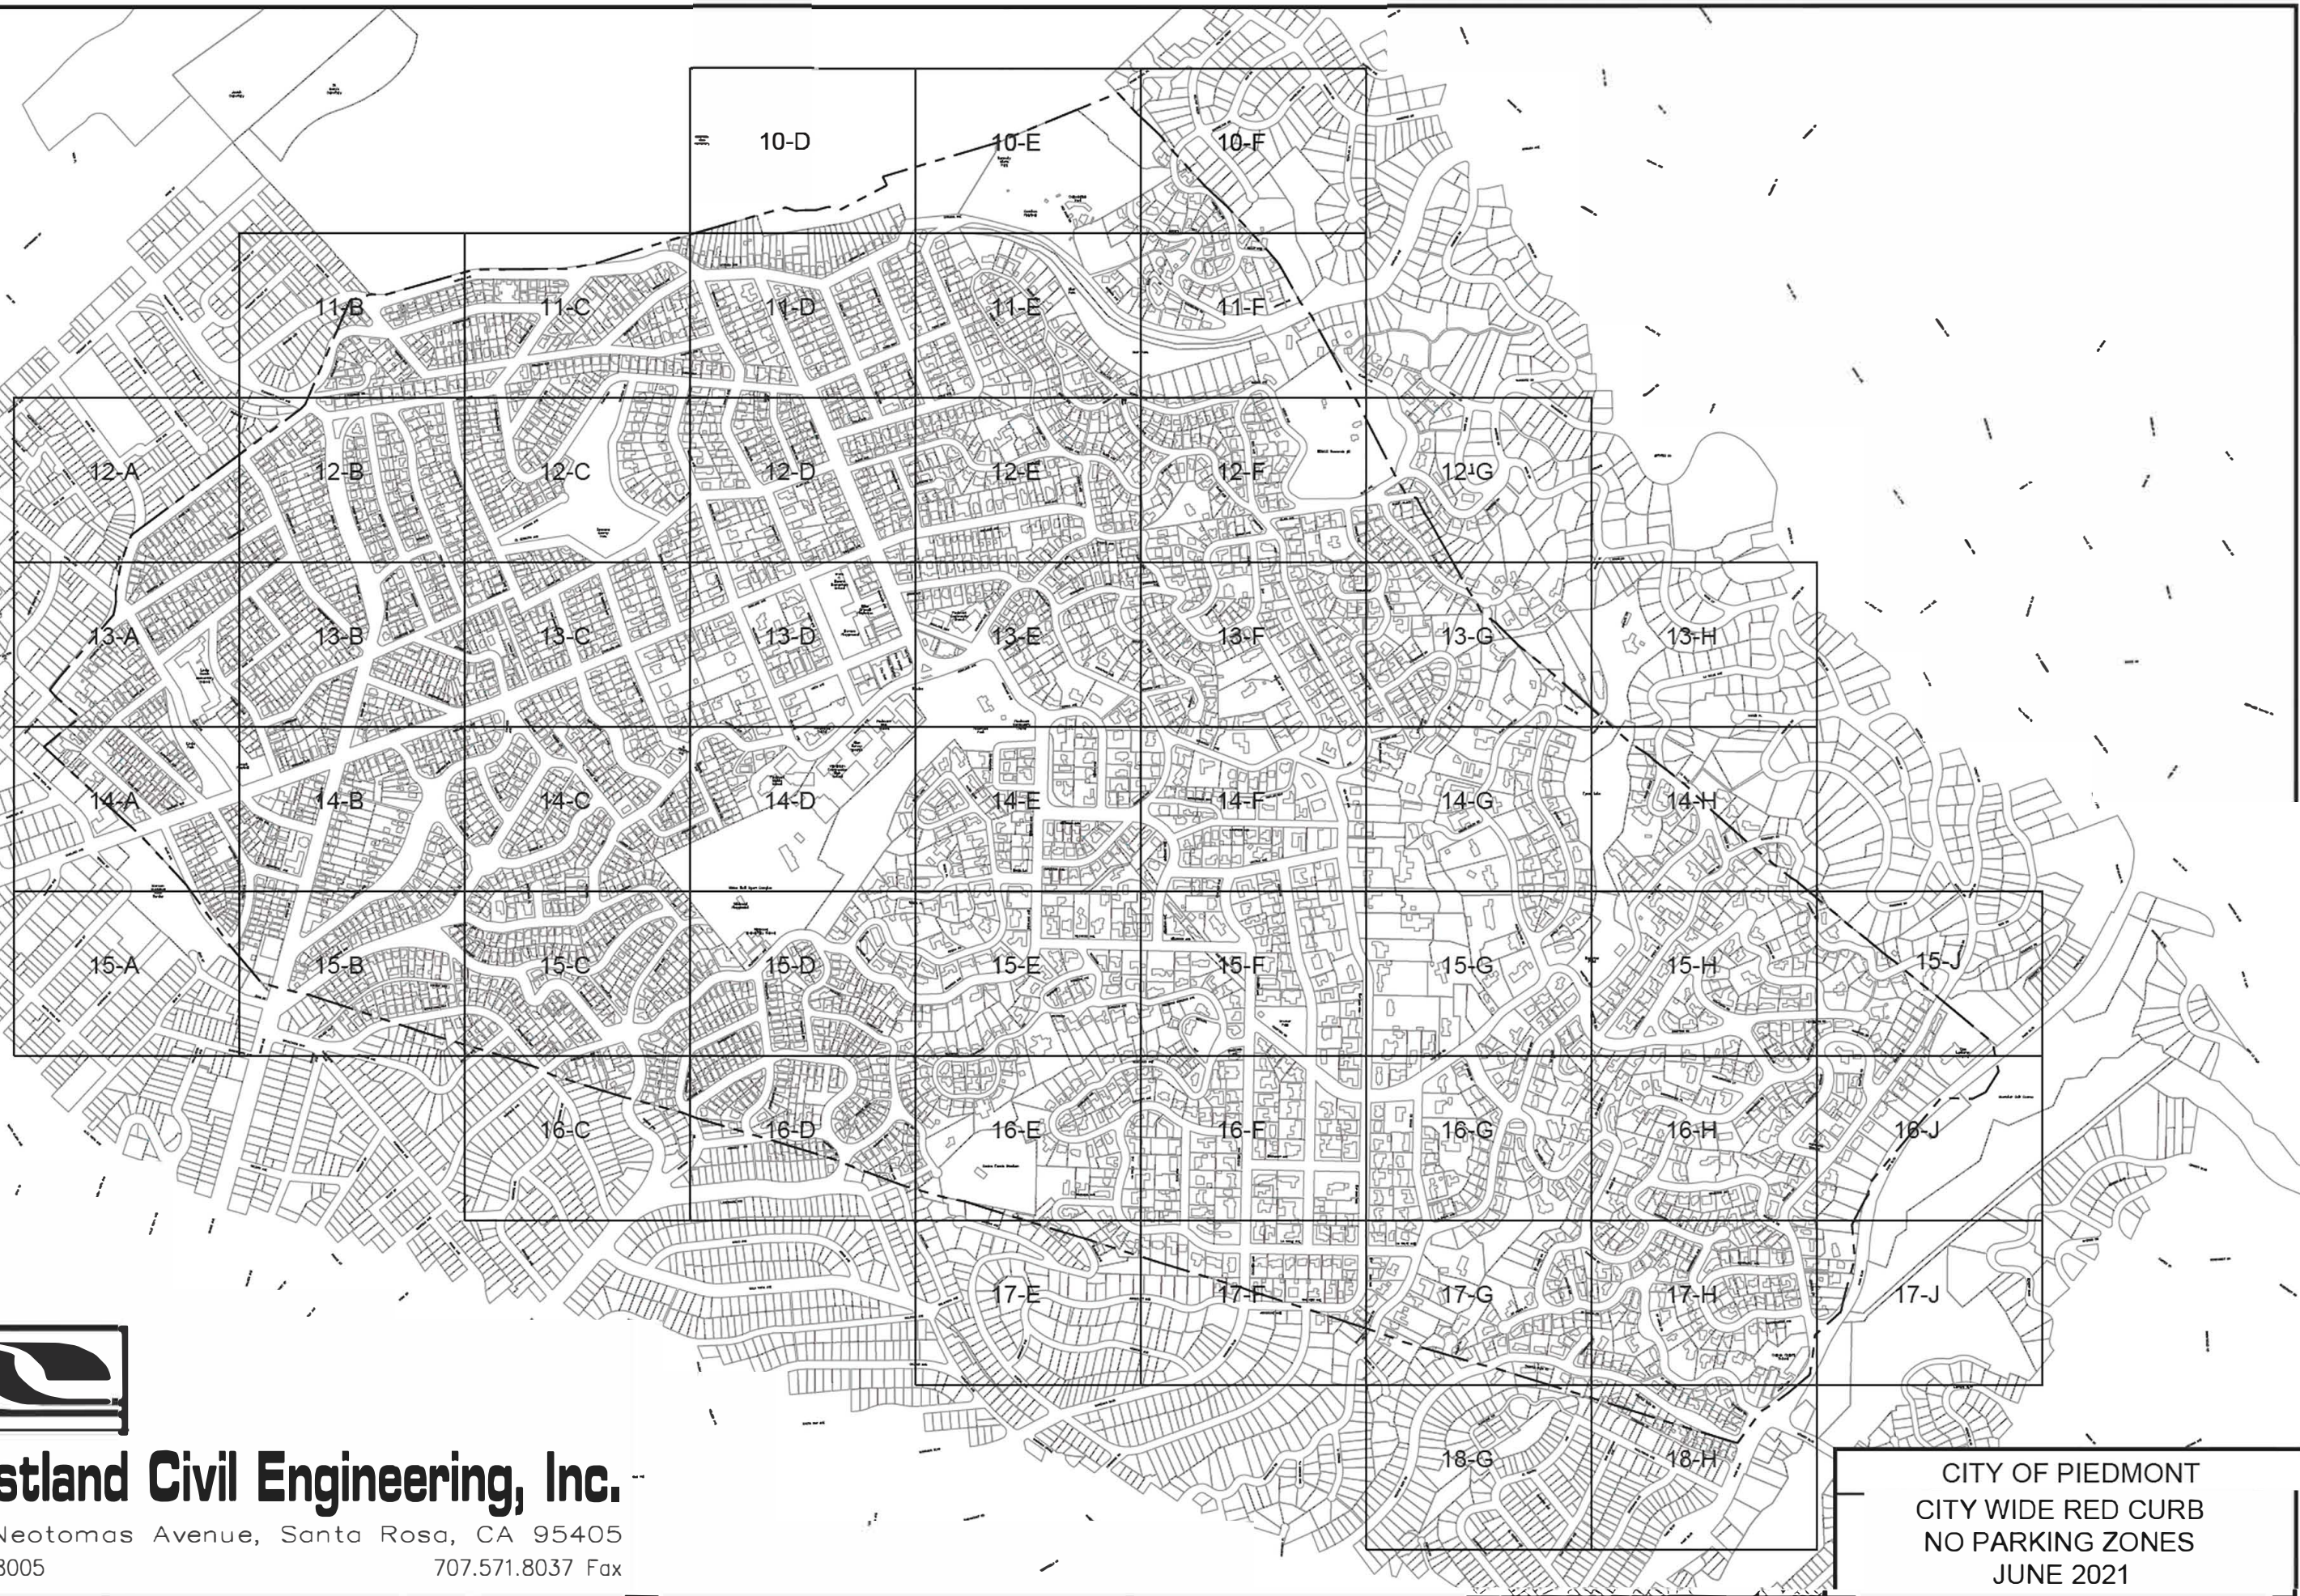

Coastland Civil Engineering, Inc.
1400 Neotomas Avenue, Santa Rosa, CA 95405
707.571.8005 707.571.8037 Fax

CITY OF PIEDMONT
CITY WIDE RED CURB
NO PARKING ZONES
JUNE 2021

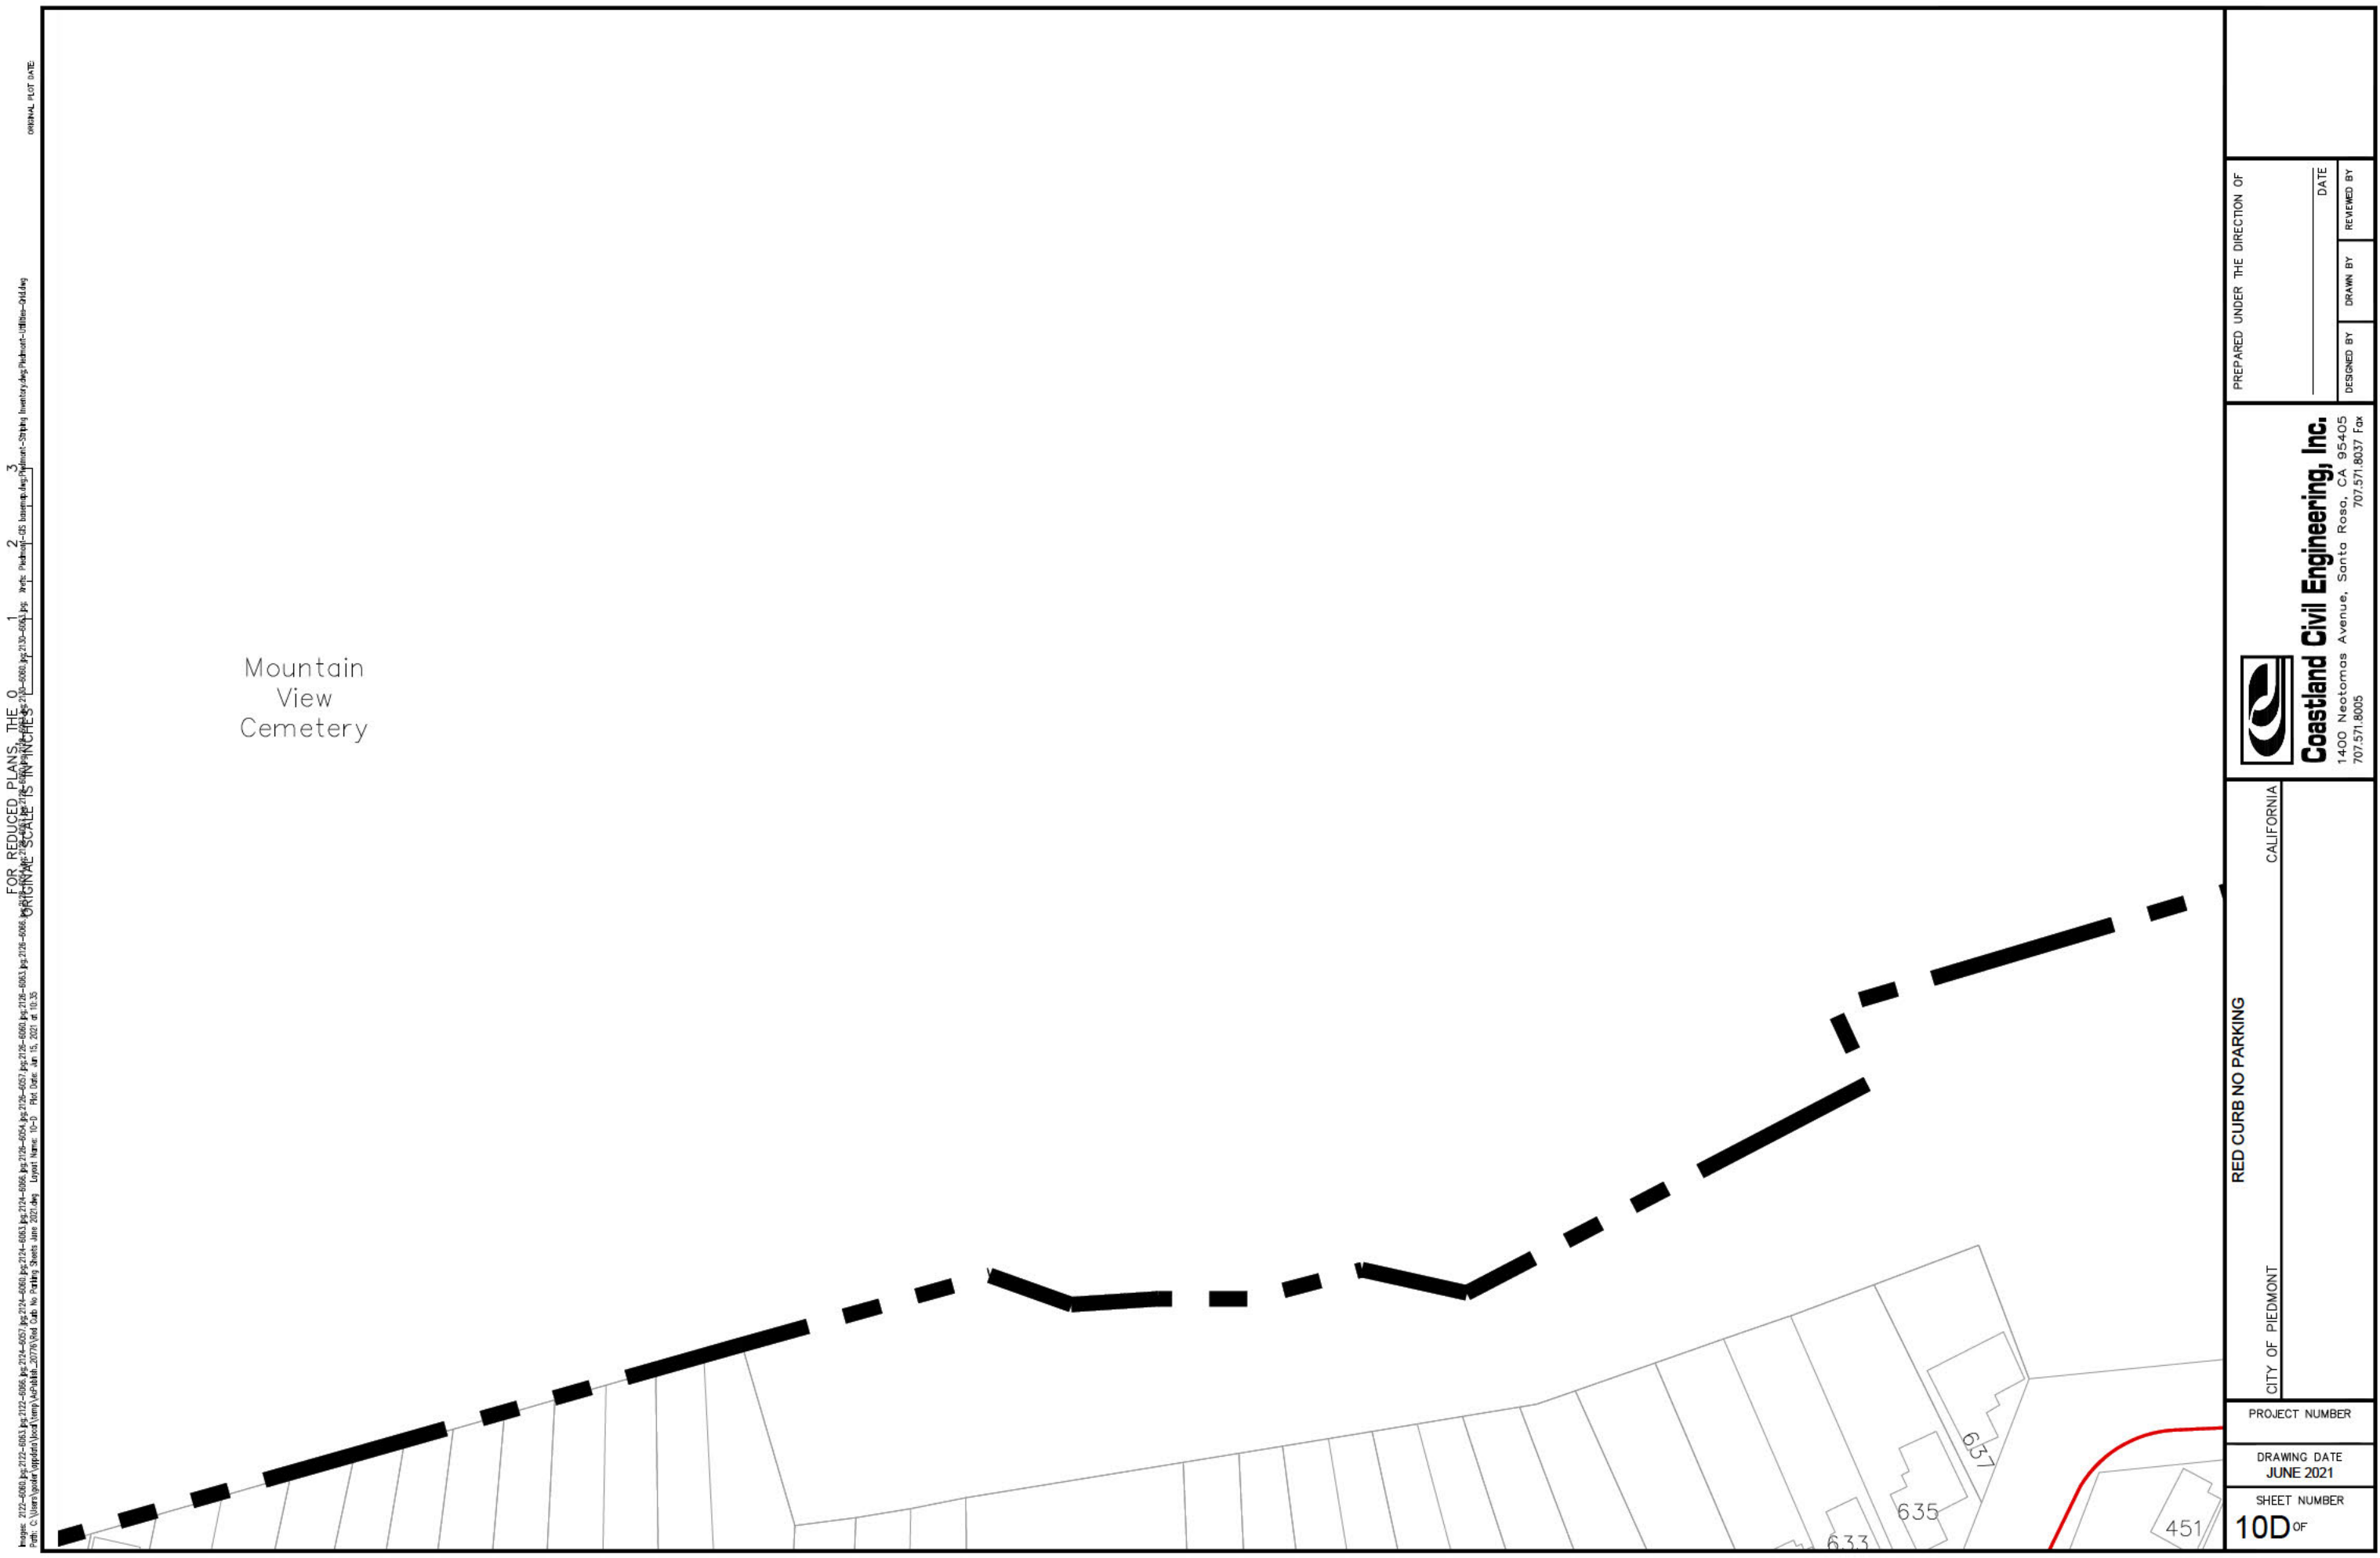

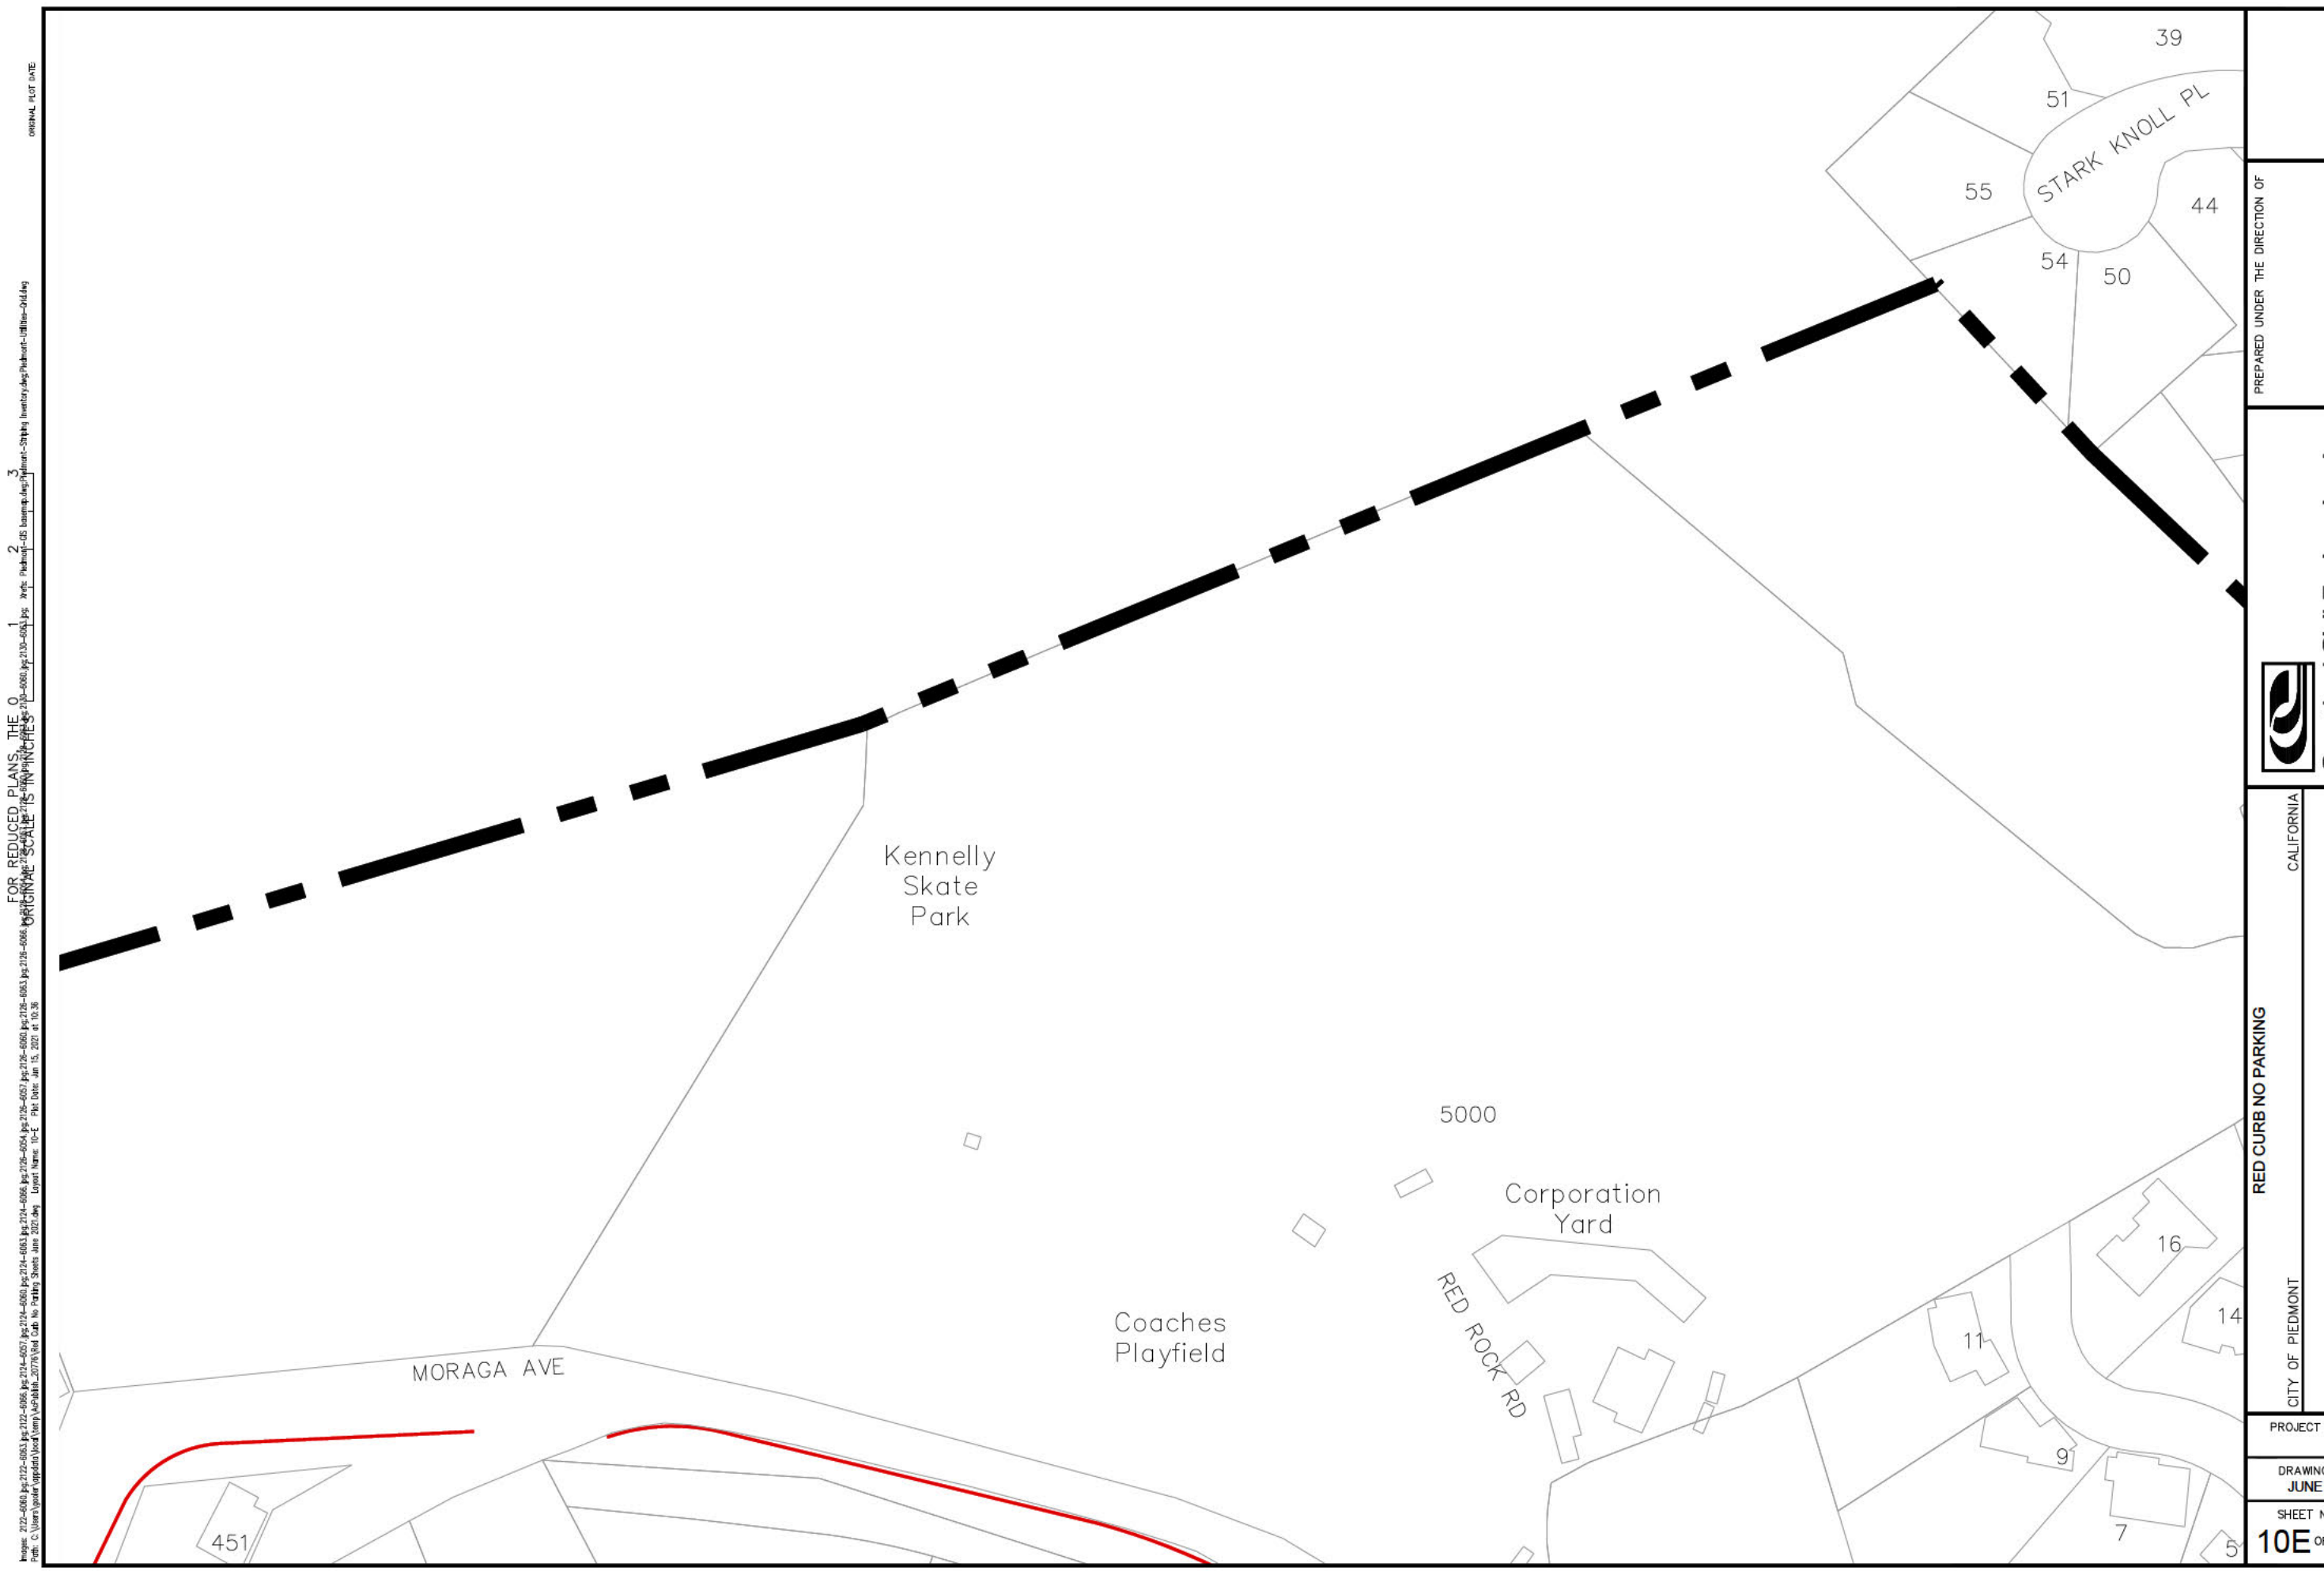



FOR REDUCED PLANS, THE ORIGINAL SCALE IS 1"=100'-0" (1"=30.48m).
2
3
PREPARED UNDER THE DIRECTION OF			
DESIGNED BY	DRAWN BY	DATE	

**Coastland Civil Engineering, Inc.**
1400 Nectomas Avenue, Santa Rosa, CA 95405
707.571.8005 Fax 707.571.8037

CITY OF PIEDMONT		CALIFORNIA
RED CURB NO PARKING		
PROJECT NUMBER		
DRAWING DATE JUNE 2021		
SHEET NUMBER 10E OF		

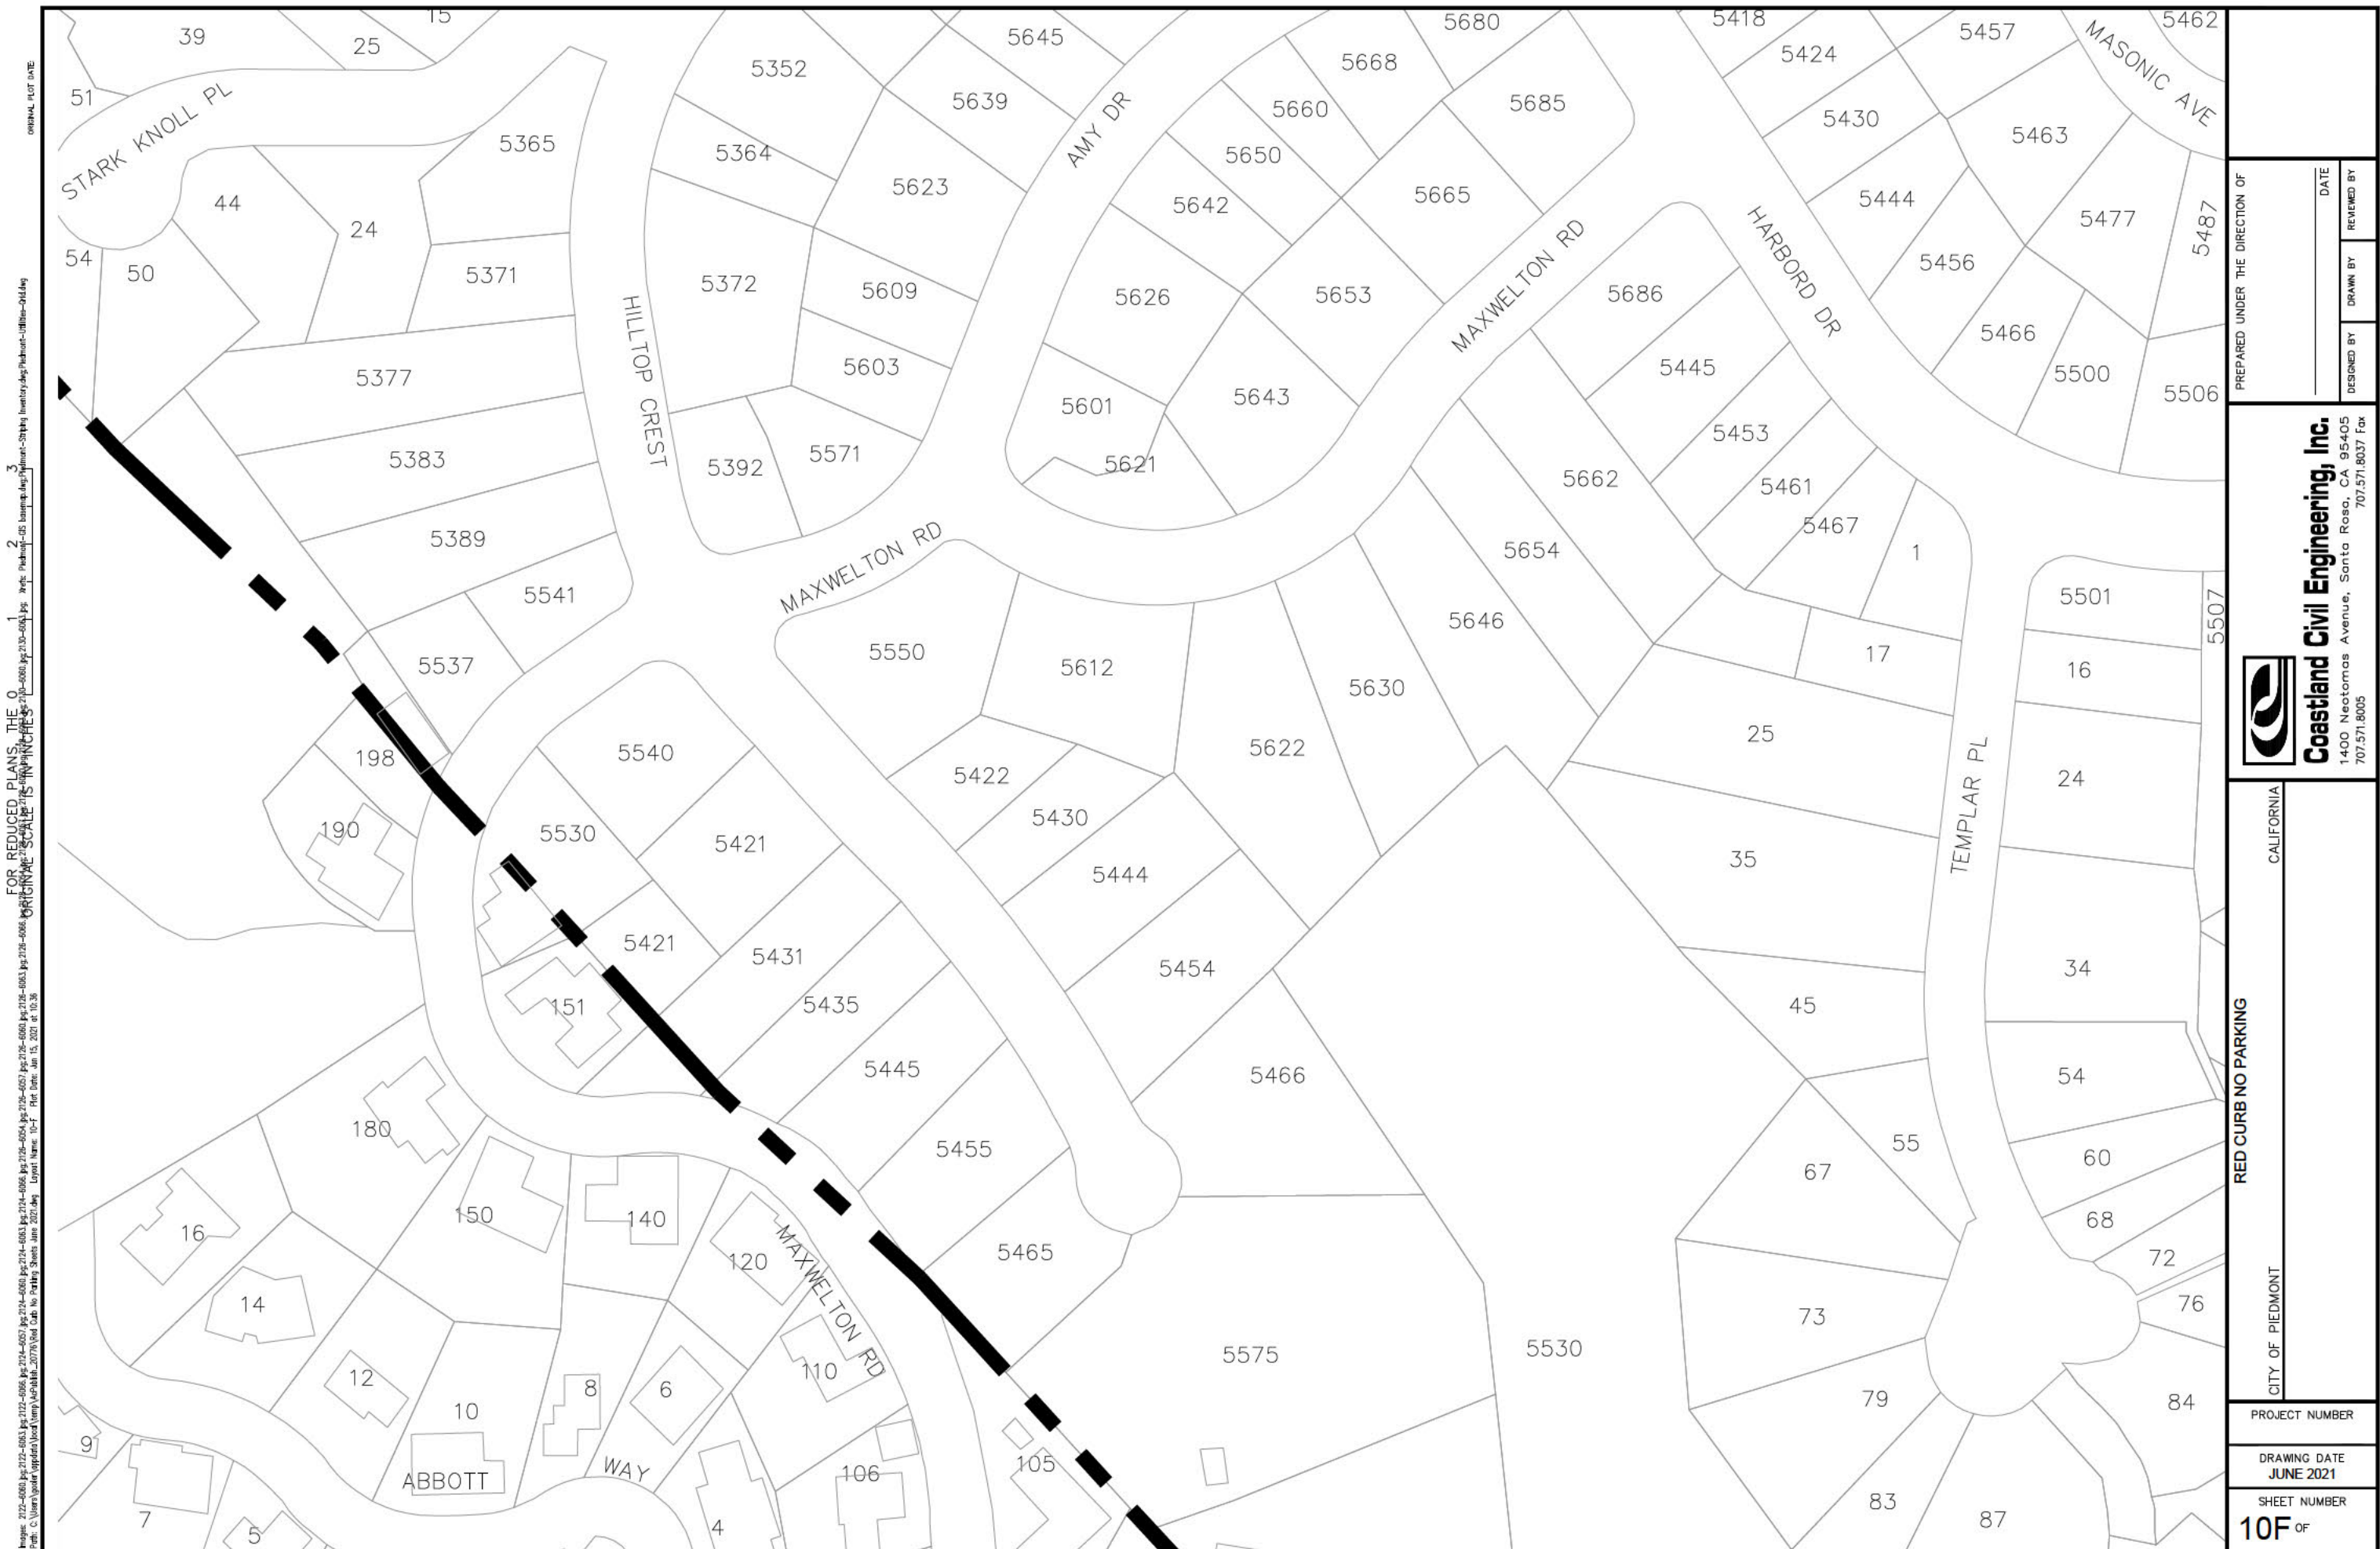

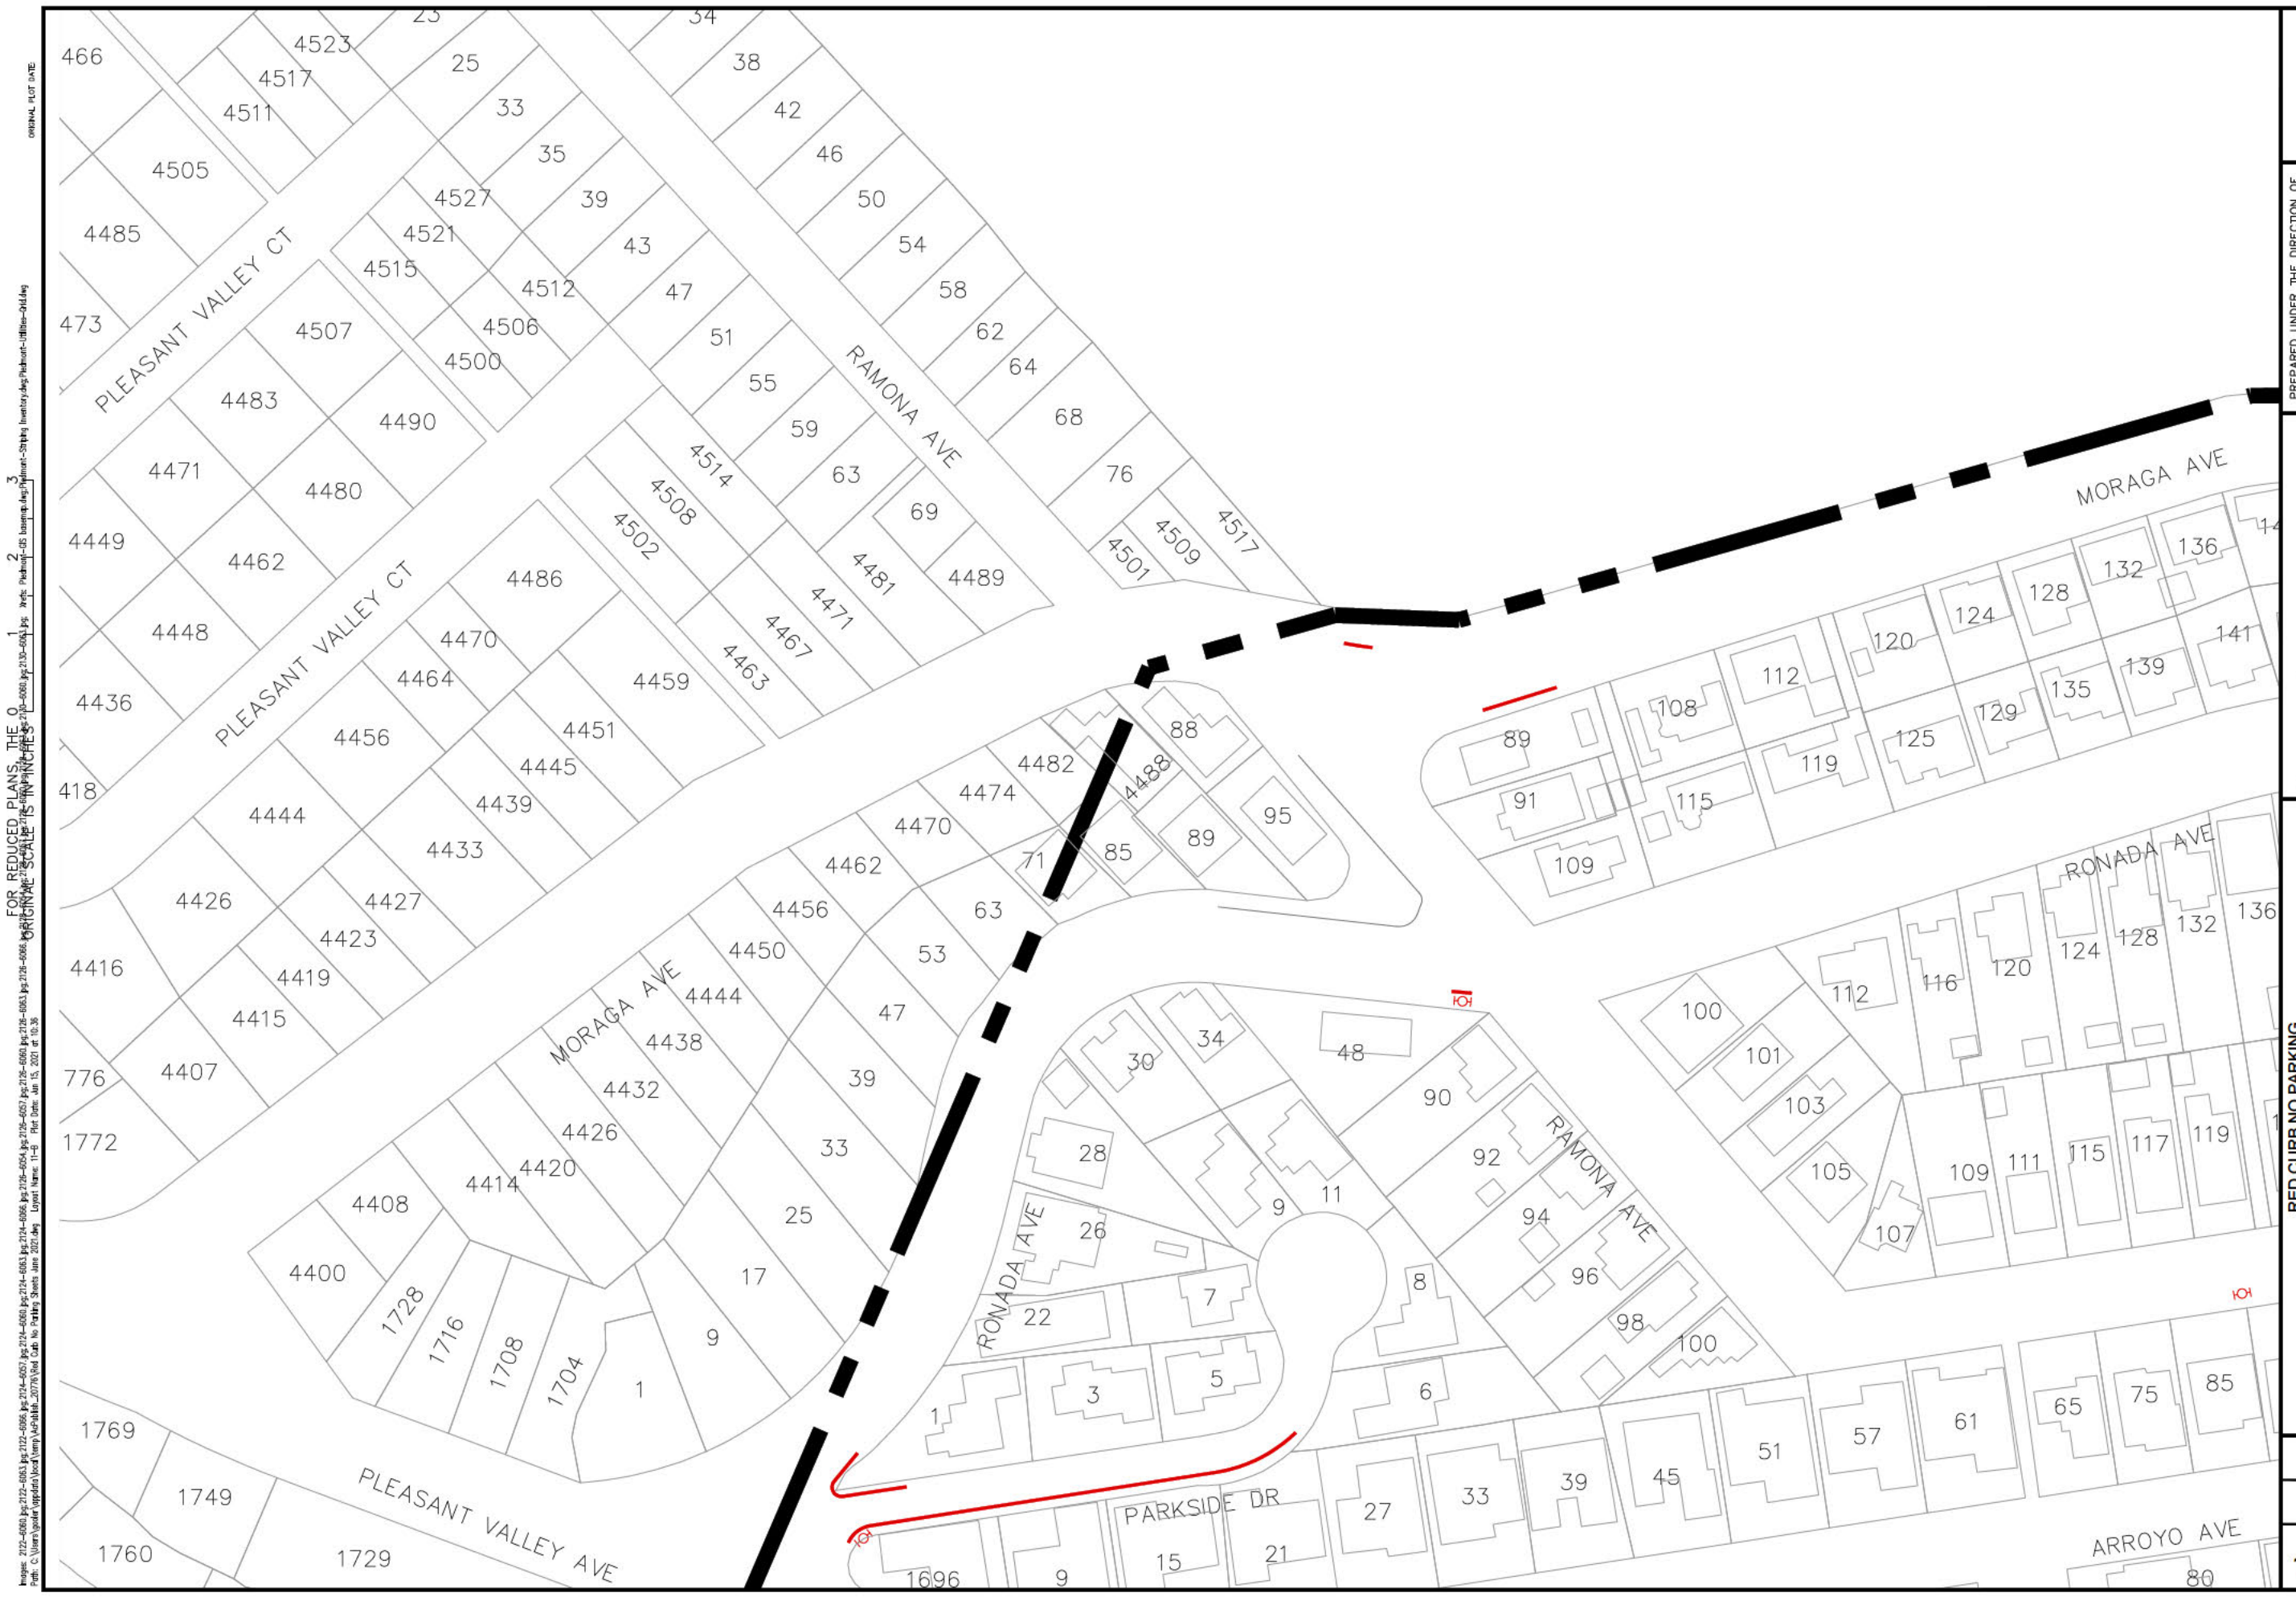

DATE	DESIGNED BY	DRAWN BY	REVIEWED BY
------	-------------	----------	-------------



REDUCING NO FARMING

PROJECT NUMBER

DRAWING DATE
JUNE 2021

SHEET NUMBER
11B OF

FOR REDUCED PLANS, THE ORIGINAL SCALE IS IN INCHES



PROJECT NUMBER
DRAWING DATE JUNE 2021
SHEET NUMBER 11C OF

DESIGNED BY	DRAWN BY	REVIEWED BY	DATE
-------------	----------	-------------	------



Coastland Civil Engineering, Inc.
4400 Neotomas Avenue, Santa Rosa, CA 95405
707.571.8005 707.571.8037 Fax



DATE	DESIGNED BY	DRAWN BY	REVIEWED BY
------	-------------	----------	-------------



RED CURB NO PARKING

PROJECT NUMBER

DRAWING DATE
JUNE 2021

SHEET NUMBER
11D OF




FOR REDUCED PLANS, THE 0

PREPARED UNDER THE DIRECTION OF			
DESIGNED BY	DRAWN BY	REVIEWED BY	
		DATE	




Coastland Civil Engineering, Inc.
1400 Neotomas Avenue, Santa Rosa, CA 95405
707.571.8005 Fax 707.571.8037

CITY OF PIEDMONT		CALIFORNIA	
PROJECT NUMBER		RED CURB NO PARKING	
DRAWING DATE		JUNE 2021	
SHEET NUMBER		11E OF	

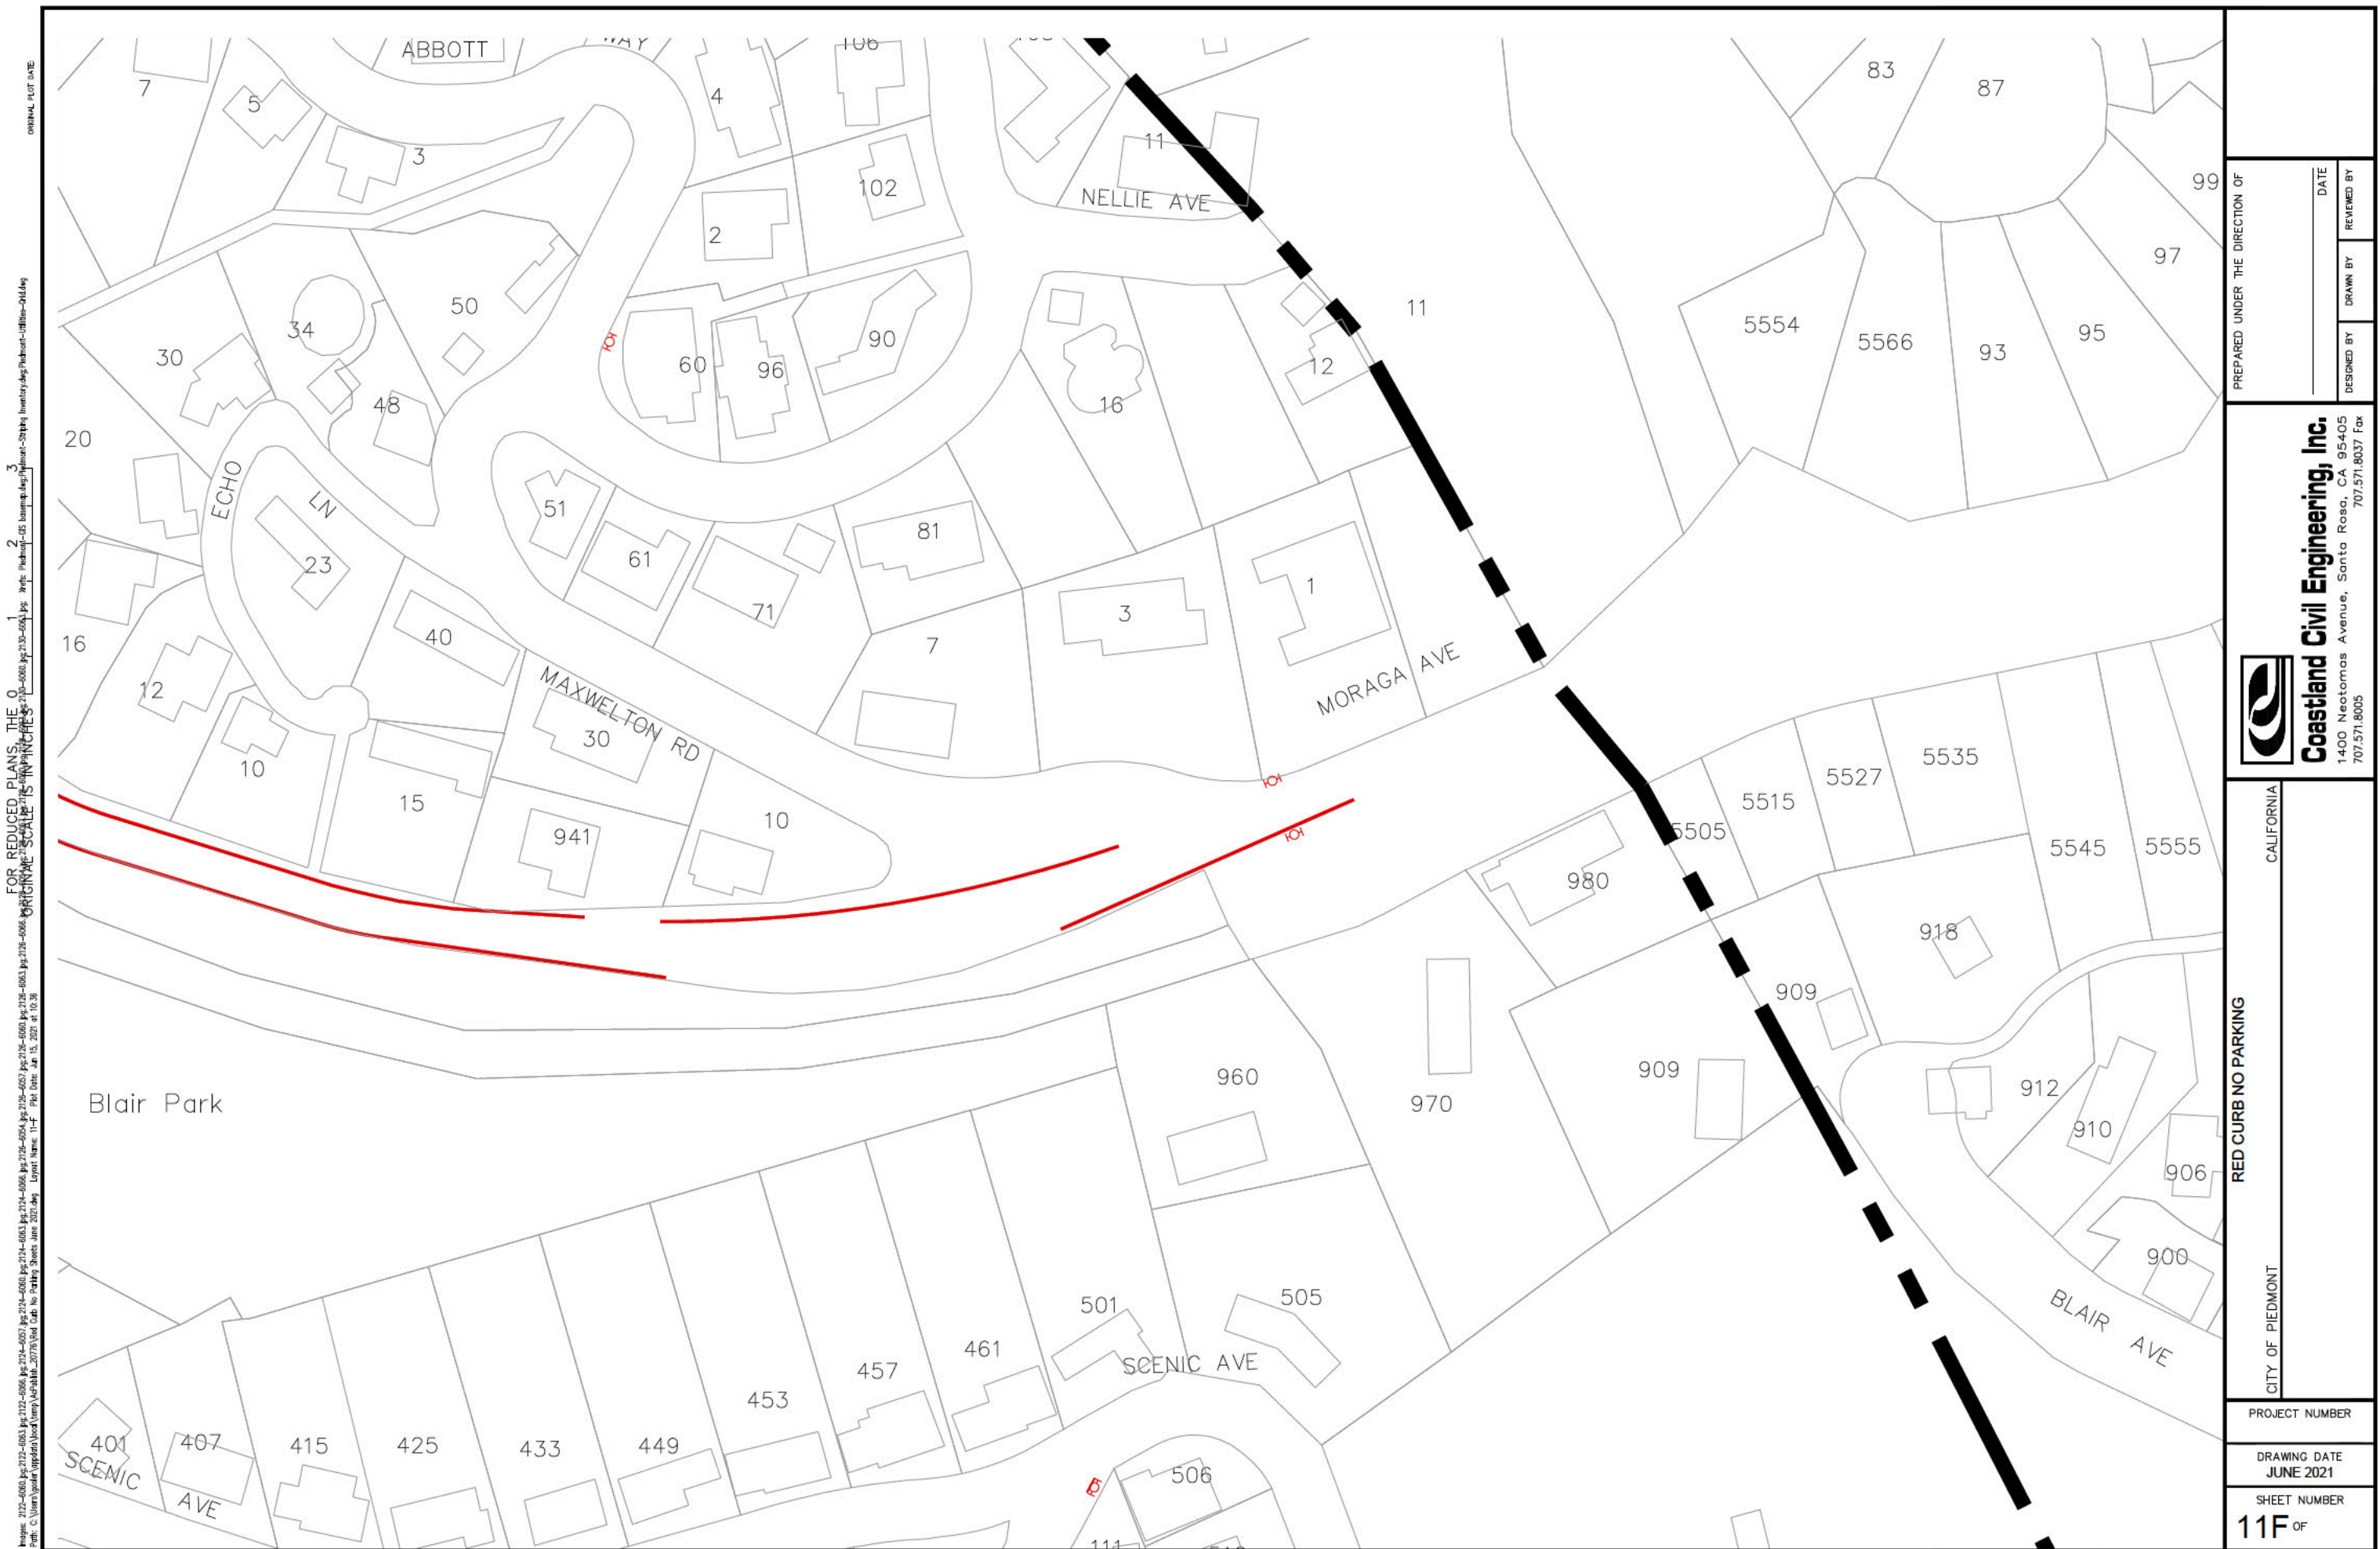

FOR REDUCED PLANS, THE 0 1 2 3

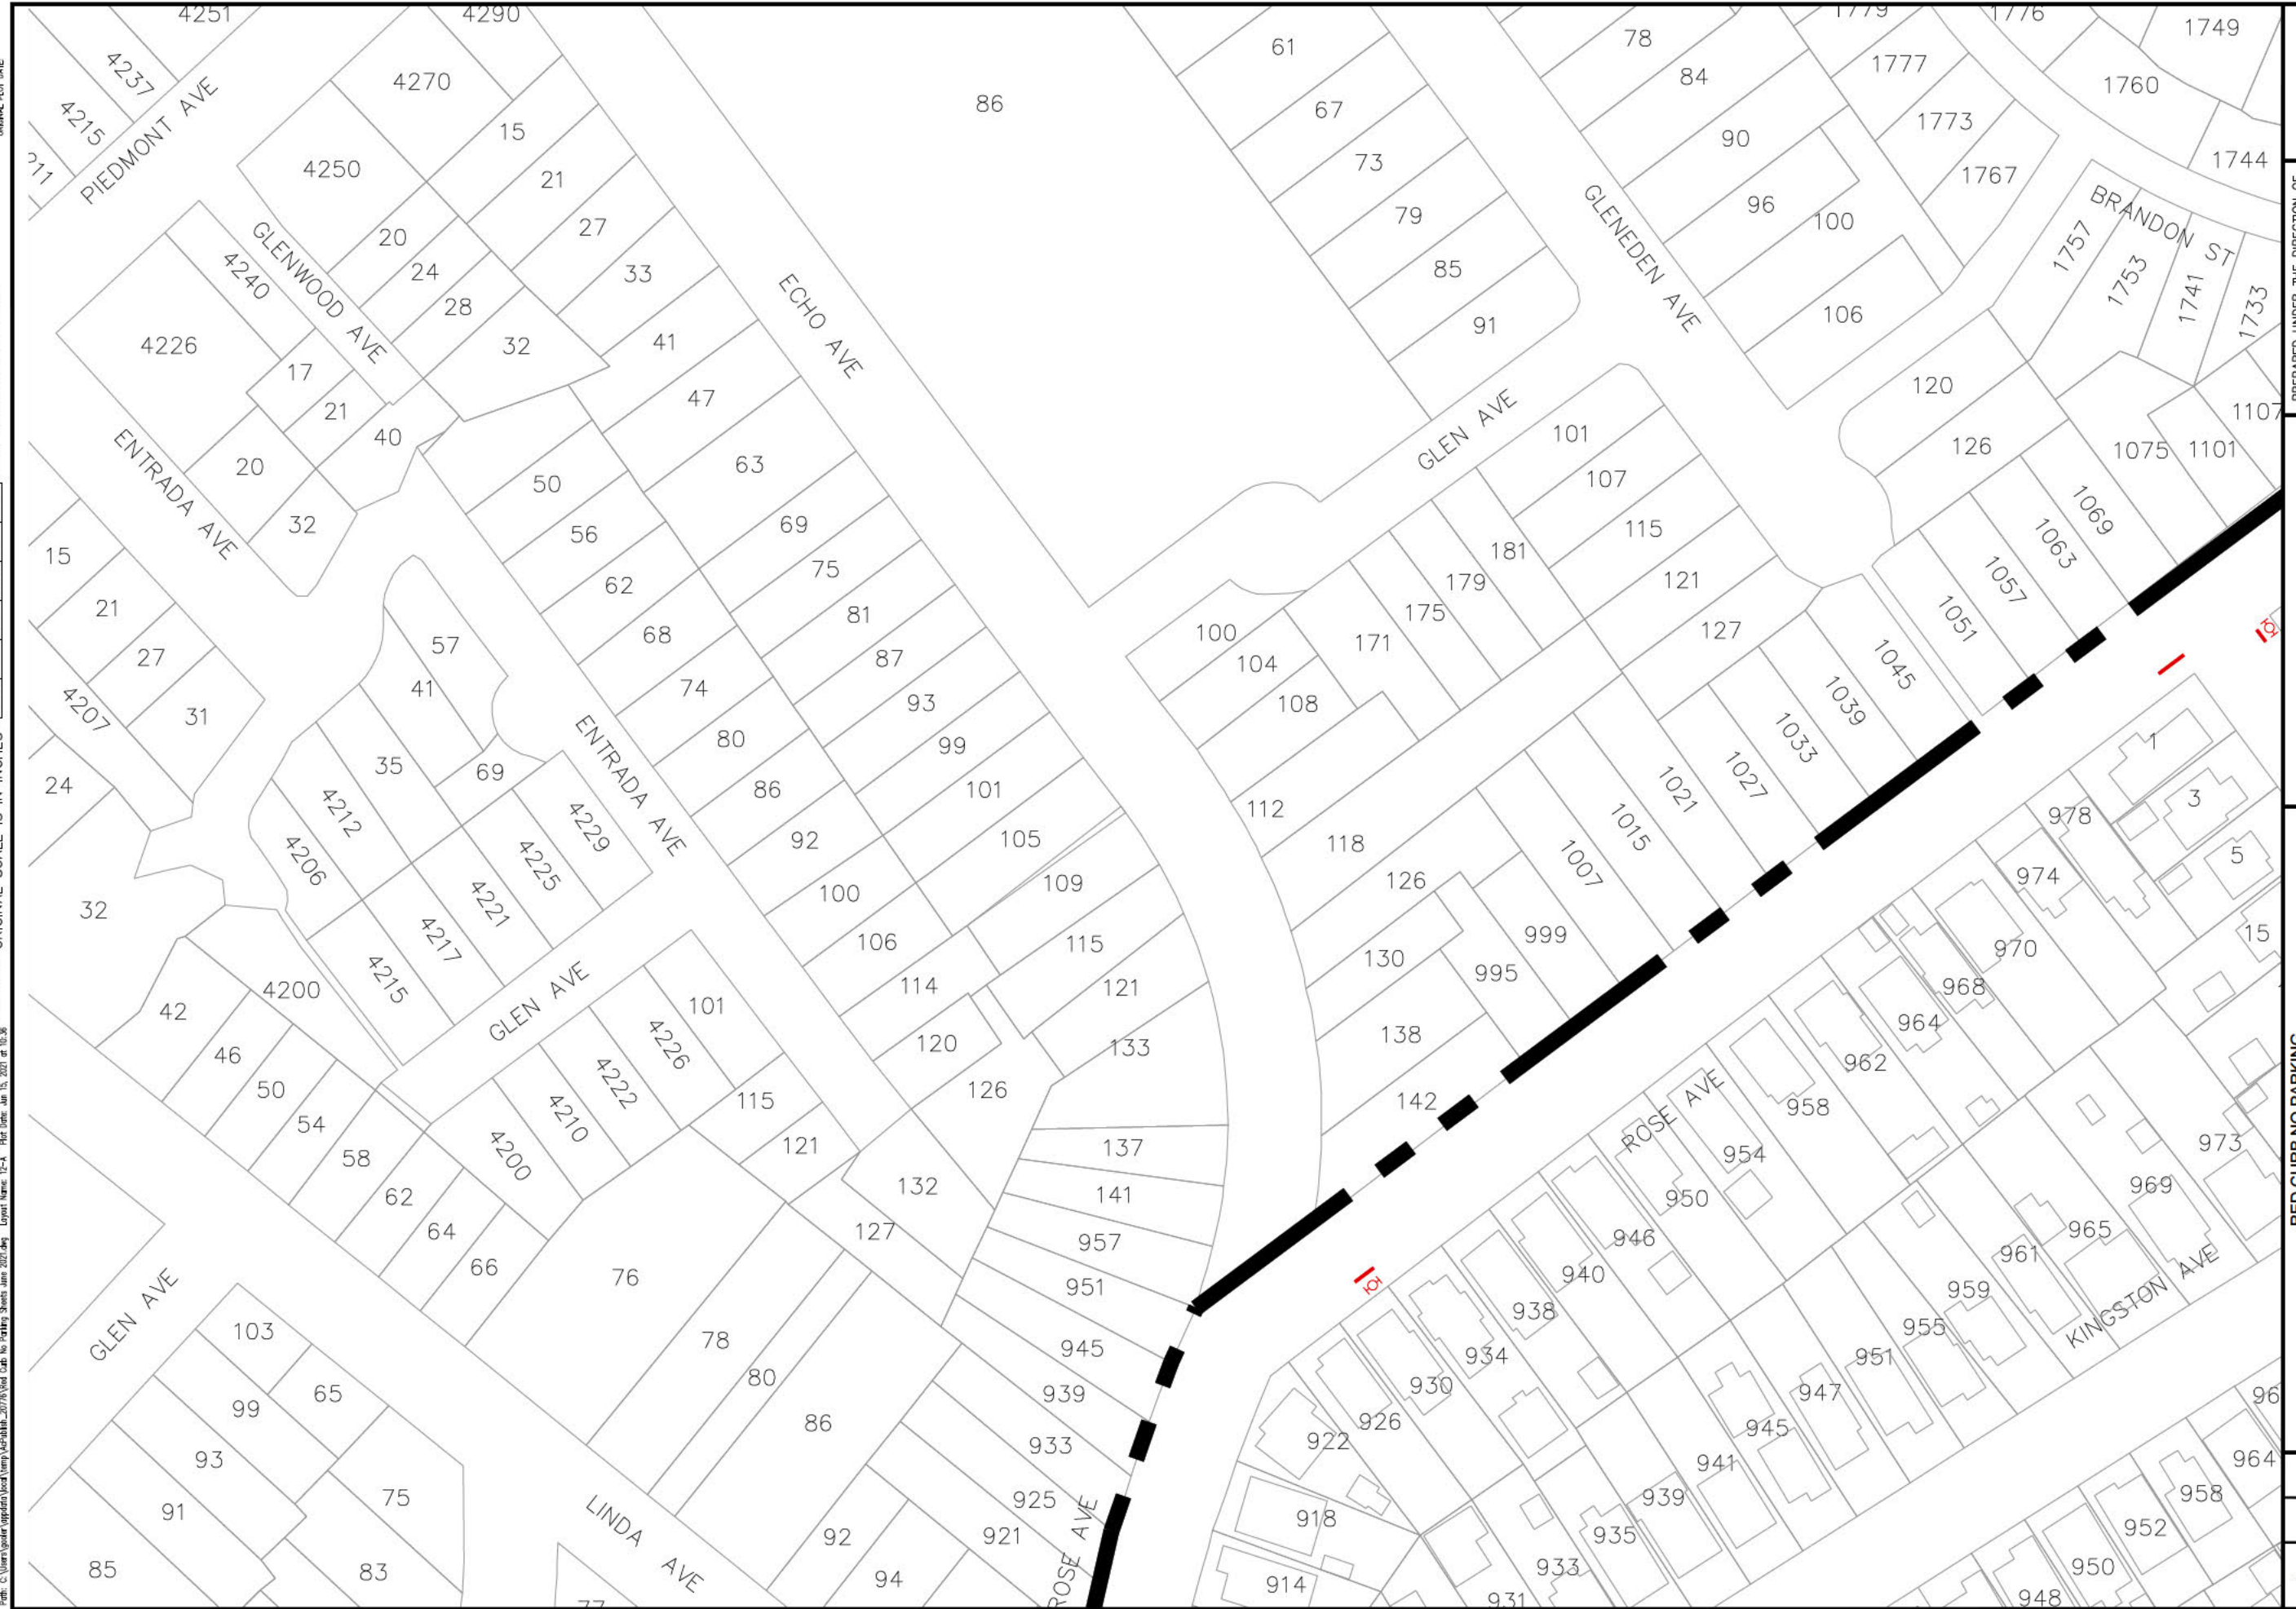

PREPARED UNDER THE DIRECTION OF

DESIGNED BY	DRAWN BY	REVIEWED BY
-------------	----------	-------------



Coastland Civil Engineering, Inc.

1400 Neotomas Avenue, Santa Rosa, CA 95405
707.571.8005 707.571.8037 Fax

CITY OF PIEDMONT CALIFORNIA


RED CURB NO PARKING

CITY OF PIEDMONT

PROJECT NUMBER

DRAWING DATE
JUNE 2021

SHEET NUMBER
12A OF

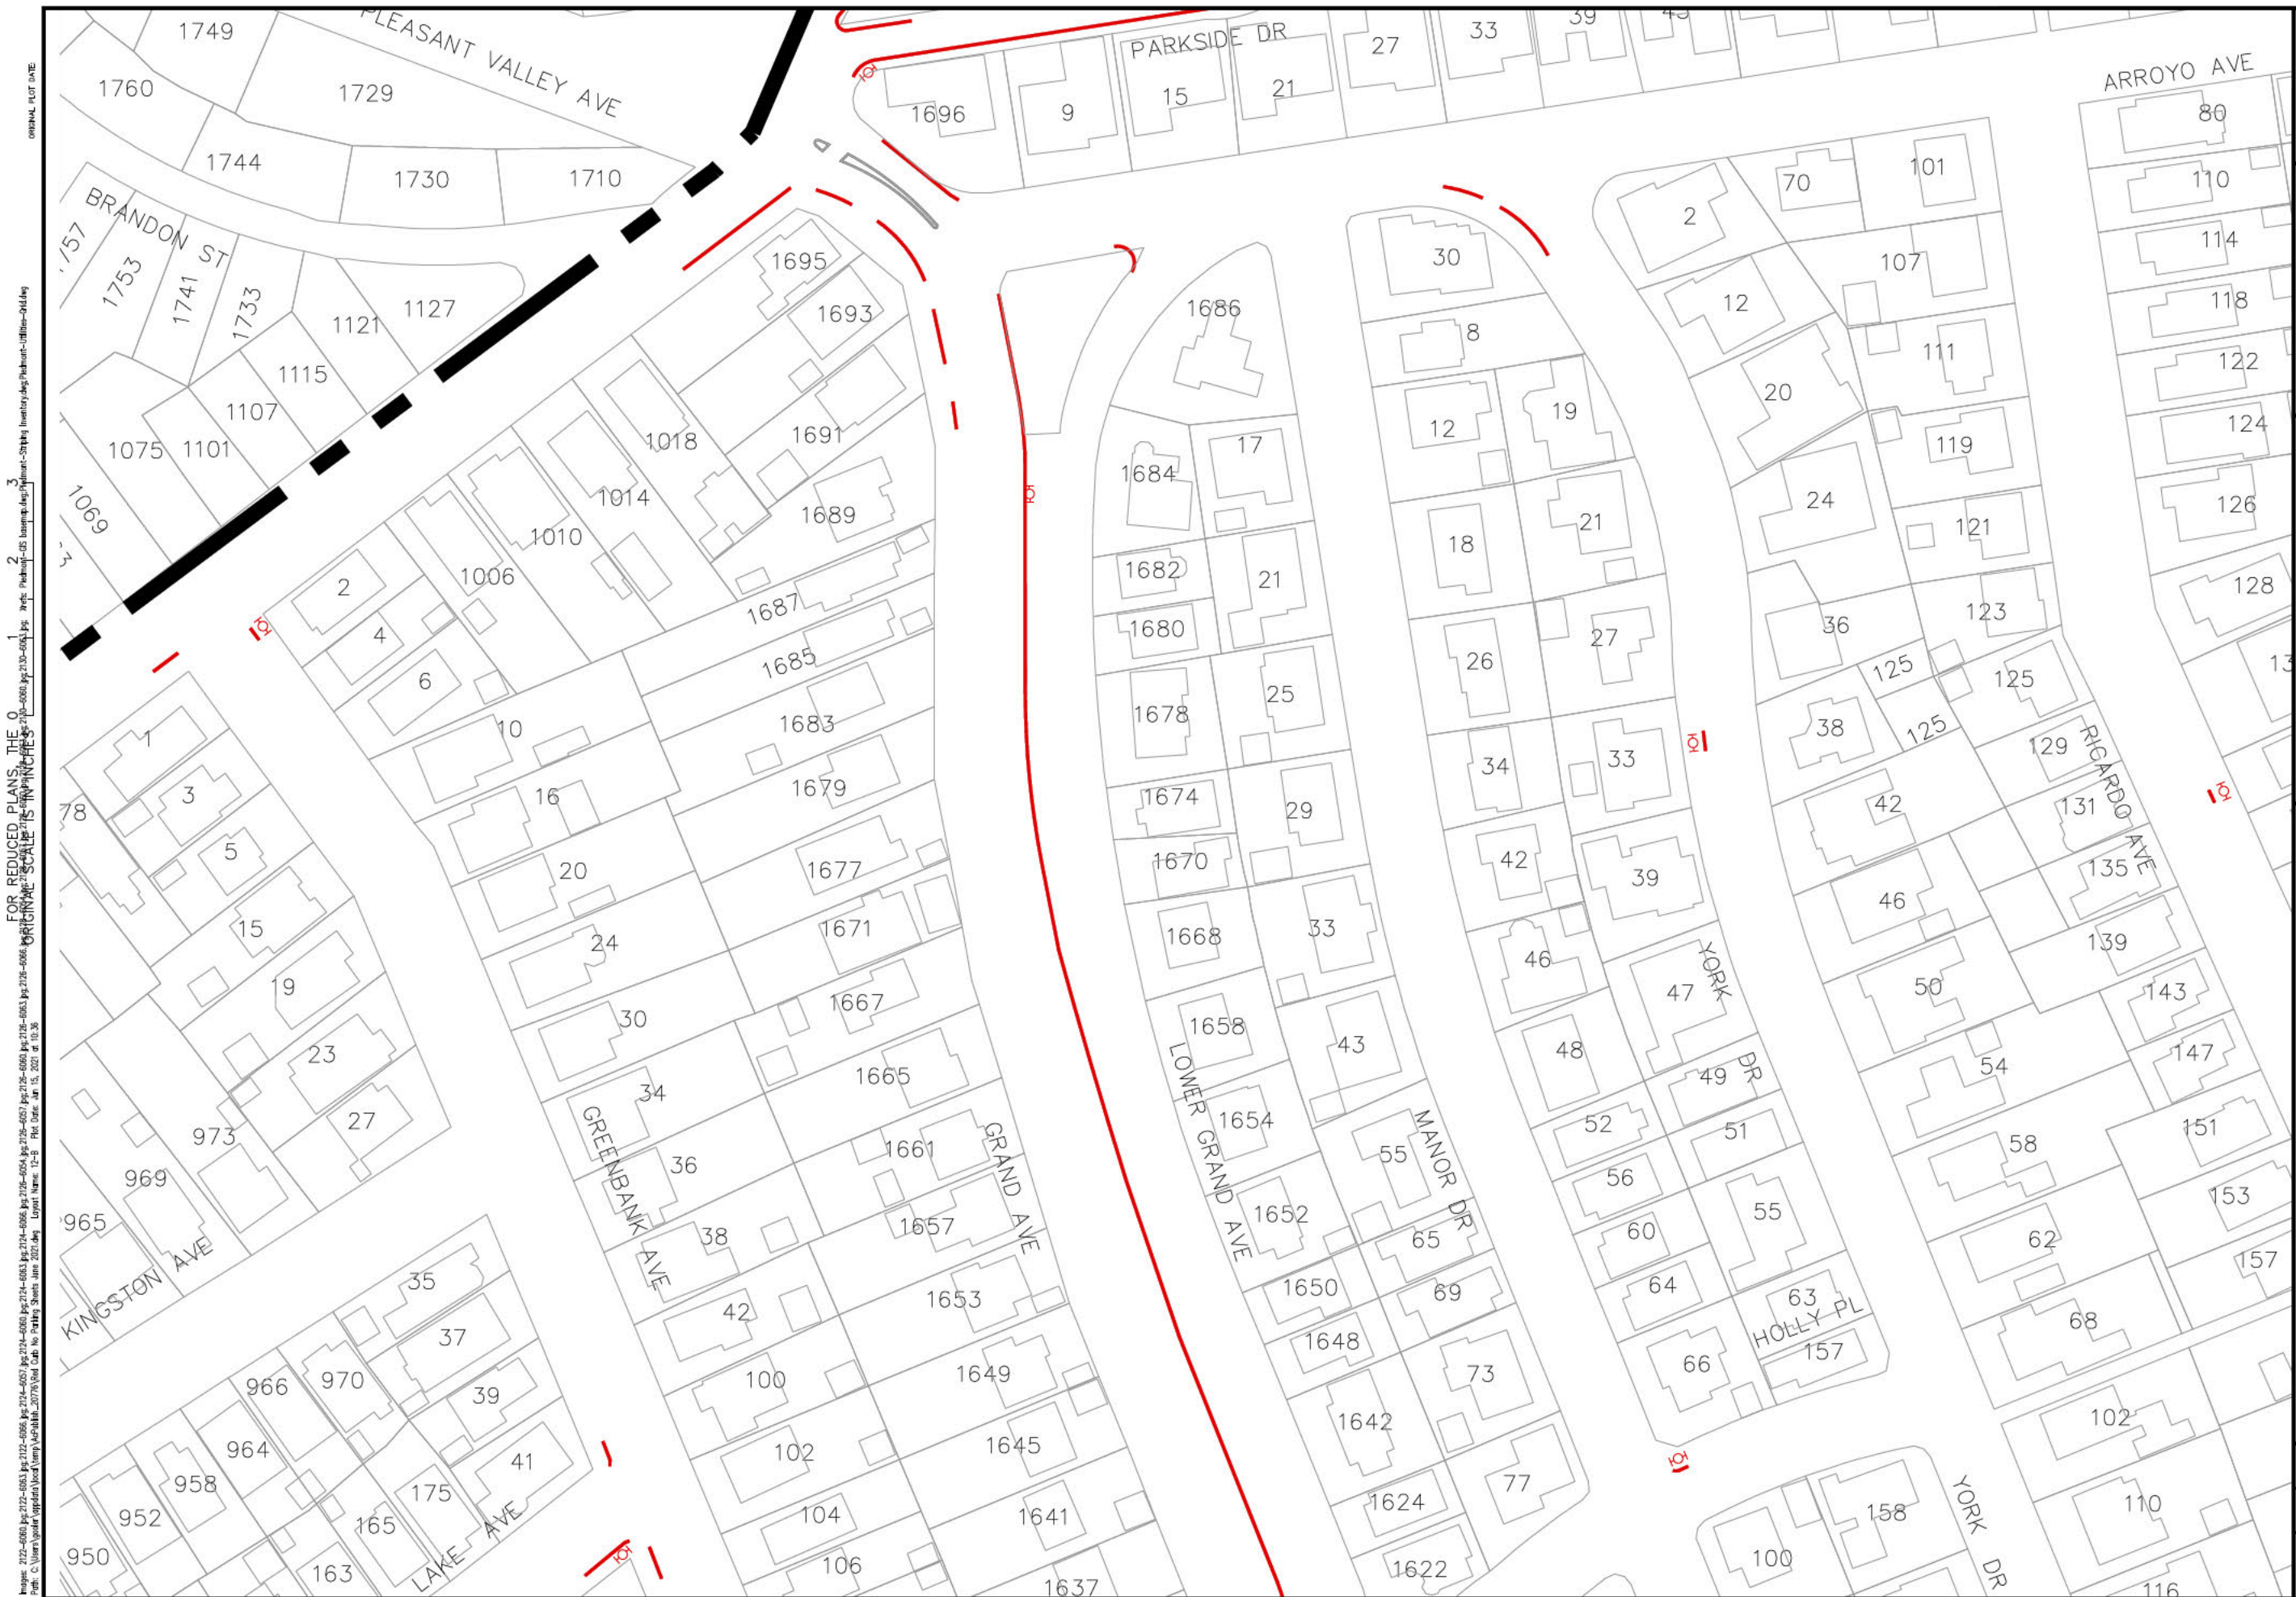



FOR REDUCED PLANS, THE 0 1 2 3
ORIGINAL SCALE IS IN INCHES

PREPARED UNDER THE DIRECTION OF	DATE	
	DESIGNED BY	REVIEWED BY



Coastland Civil Engineering, Inc.
 1400 Neotomas Avenue, Santa Rosa, CA 95405
 707.571.8005 707.571.8037 Fax

CITY OF PIEDMONT	RED CURB NO PARKING	CALIFORNIA
------------------	---------------------	------------

PROJECT NUMBER
DRAWING DATE JUNE 2021
SHEET NUMBER 12C OF

[illegible]

FOR REDUCED PLANS, THE ORIGINAL SCALE IS IN INCHES

ORIGINAL PLOT DATE:

PREPARED UNDER THE DIRECTION OF	DATE		DESIGNED BY	DRAWN BY	REVIEWED BY



Coastland Civil Engineering, Inc.
1400 Neotomas Avenue, Santa Rosa, CA 95405
707.571.8005 707.571.8037 Fax

CITY OF PIEDMONT	RED CURB NO PARKING	CALIFORNIA
------------------	---------------------	------------

PROJECT NUMBER
DRAWING DATE JUNE 2021
SHEET NUMBER 12D OF

[illegible]

FOR REDUCED PLANS, THE ORIGINAL SCALE IS IN INCHES

ORIGINAL PLOT DATE:


PREPARED UNDER THE DIRECTION OF	DATE	
	DESIGNED BY	DRAWN BY
		REVIEWED BY



Coastland Civil Engineering, Inc.
 1400 Neotomas Avenue, Santa Rosa, CA 95405
 707.571.8005 707.571.8037 Fax

RED CURB NO PARKING	CITY OF PIEDMONT	CALIFORNIA
PROJECT NUMBER		
DRAWING DATE JUNE 2021		
SHEET NUMBER 12E OF		

FOR REDUCED PLANS, THE ORIGINAL SCALE IS IN INCHES

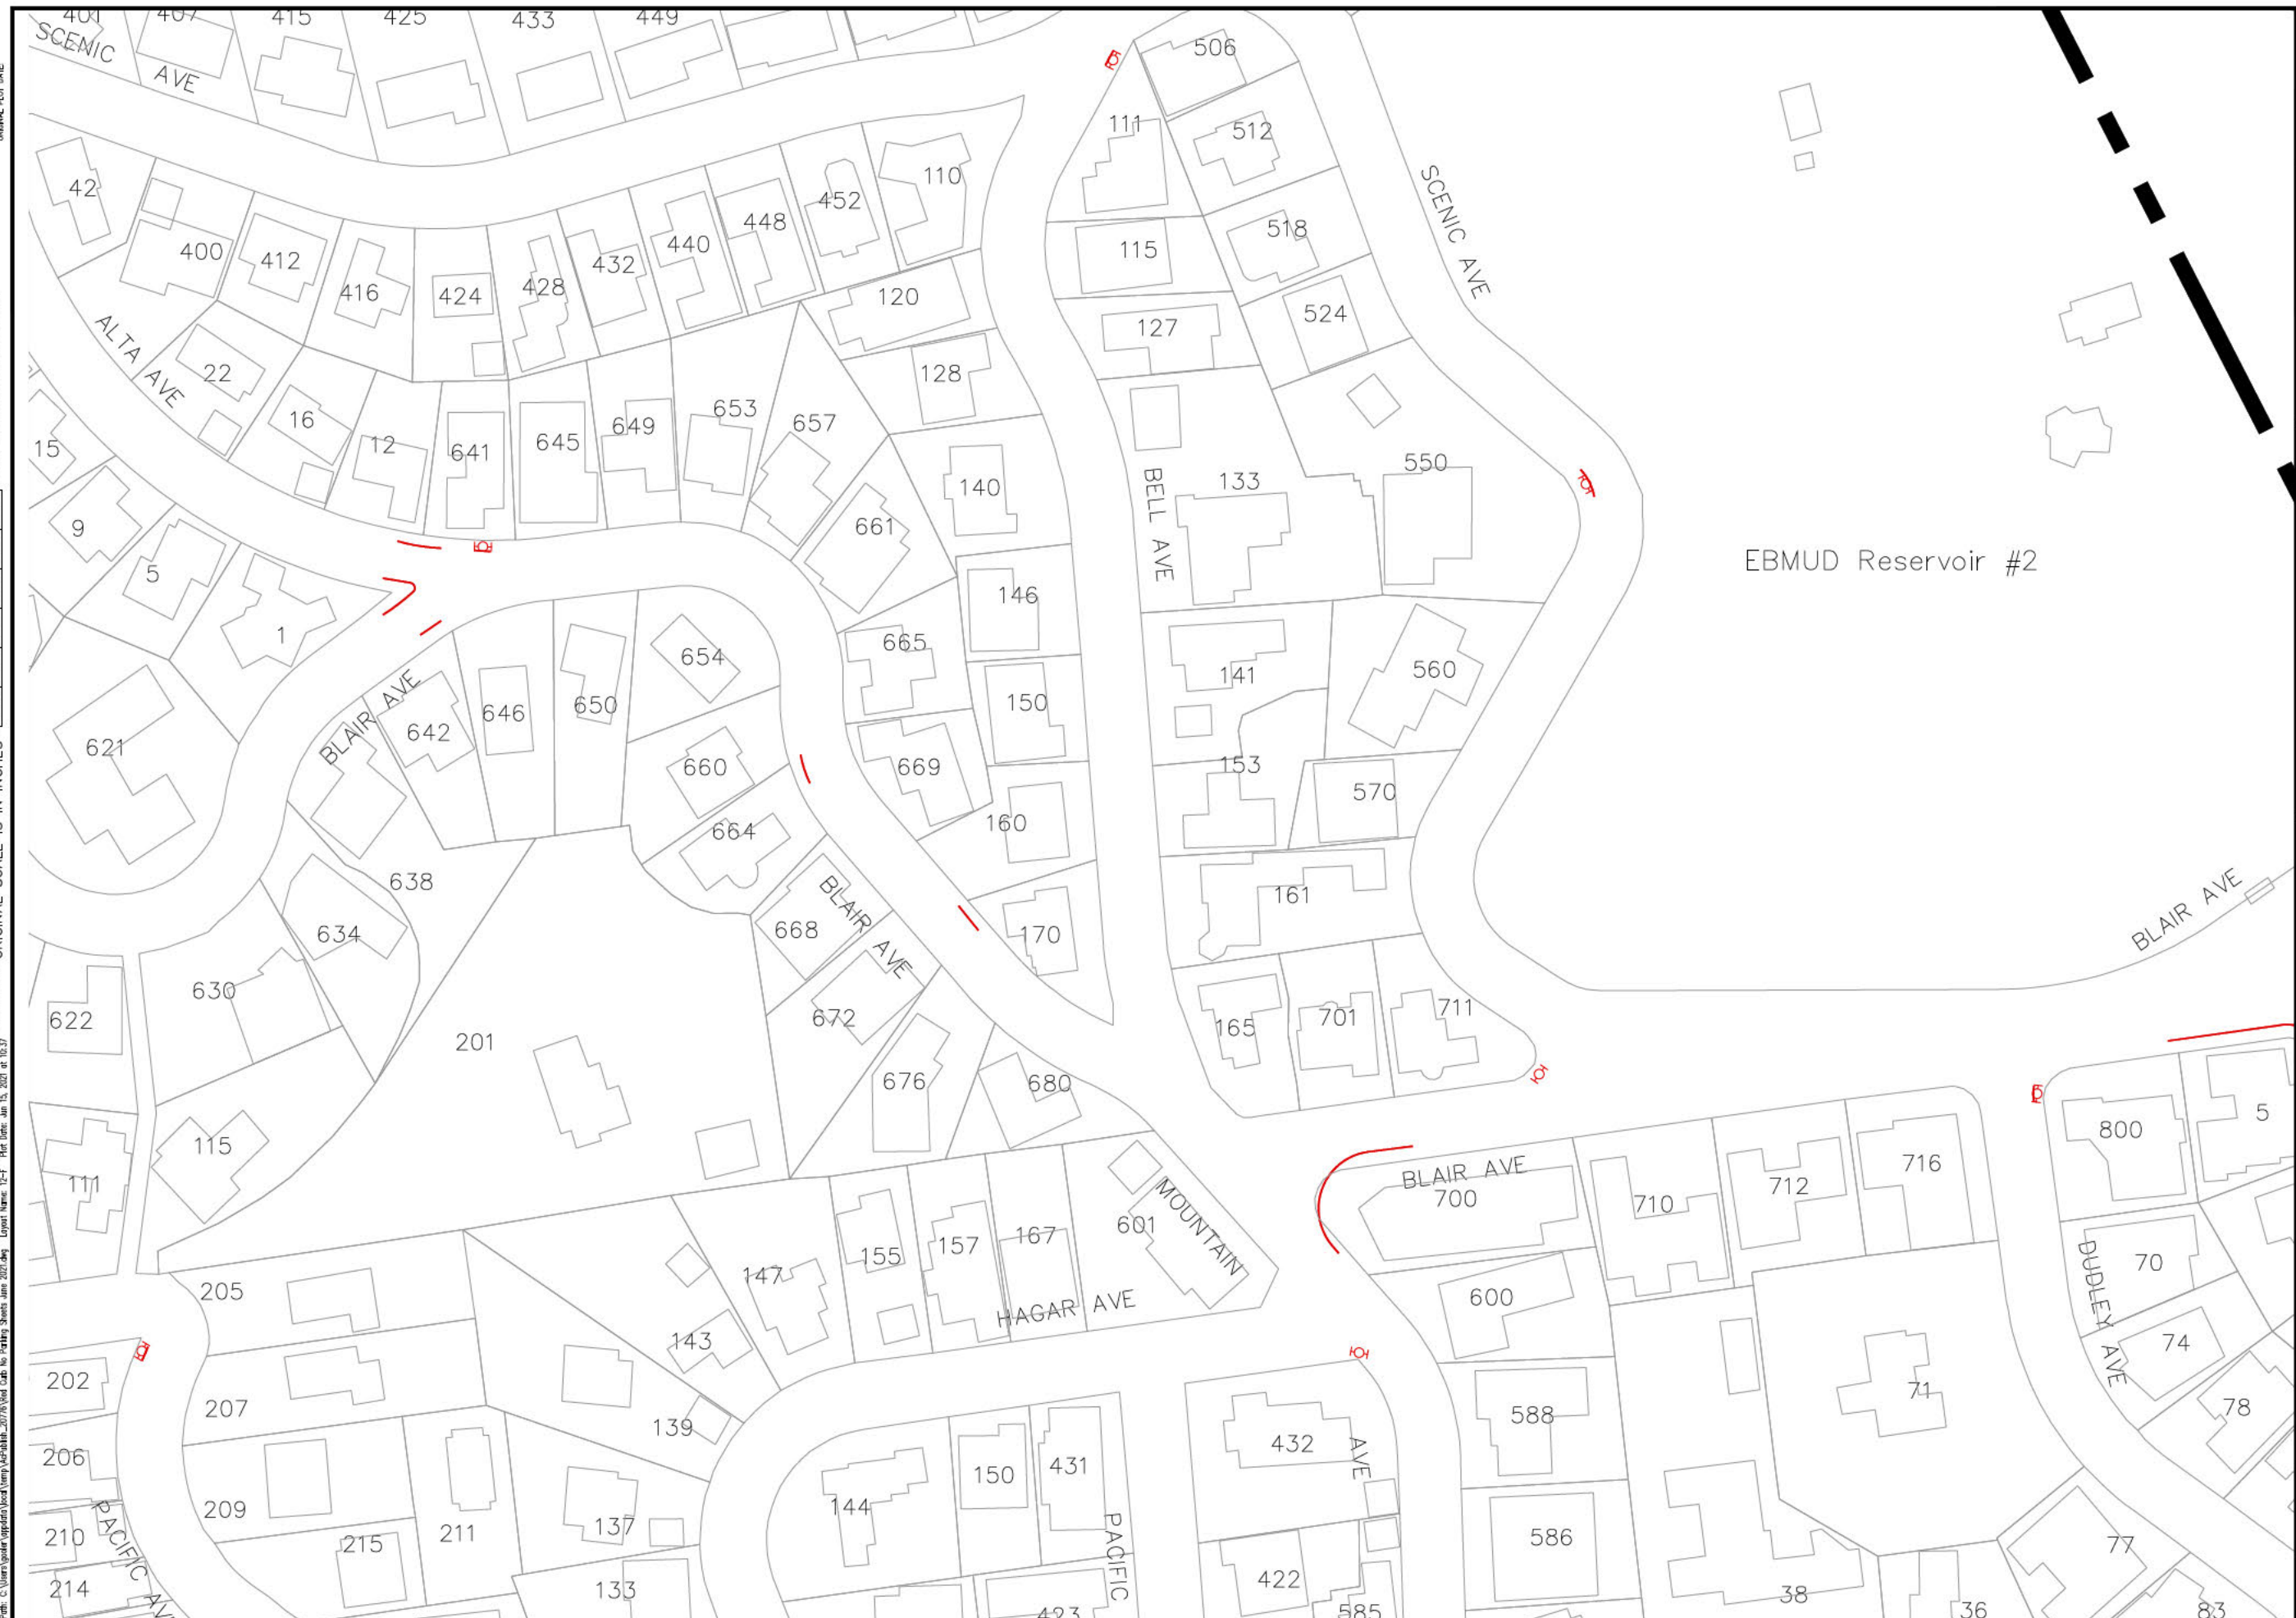

PREPARED UNDER THE DIRECTION OF

DESIGNED BY	DRAWN BY	REVIEWED BY
-------------	----------	-------------



Coastland Civil Engineering, Inc.

1400 Neotomas Avenue, Santa Rosa, CA 95405
707.571.8005 707.571.8037 Fax

RED CURB NO PARKING

CITY OF PIEDMONT

PROJECT NUMBER

DRAWING DATE
JUNE 2021

SHEET NUMBER
12F OF



FOR REDUCED PLANS, THE ORIGINAL SCALE IS 1"=40'.

1 2 3


1 2 

PREPARED UNDER THE DIRECTION OF			
DESIGNED BY	DRAWN BY	REVIEWED BY	
DATE			



Coastland Civil Engineering, Inc.
1400 Neotomas Avenue, Santa Rosa, CA 95405
707.571.8005 Fax 707.571.8037

CITY OF PIEDMONT		RED CURB NO PARKING		CALIFORNIA	
PROJECT NUMBER		DRAWING DATE		SHEET NUMBER	
		JUNE 2021		12G OF	

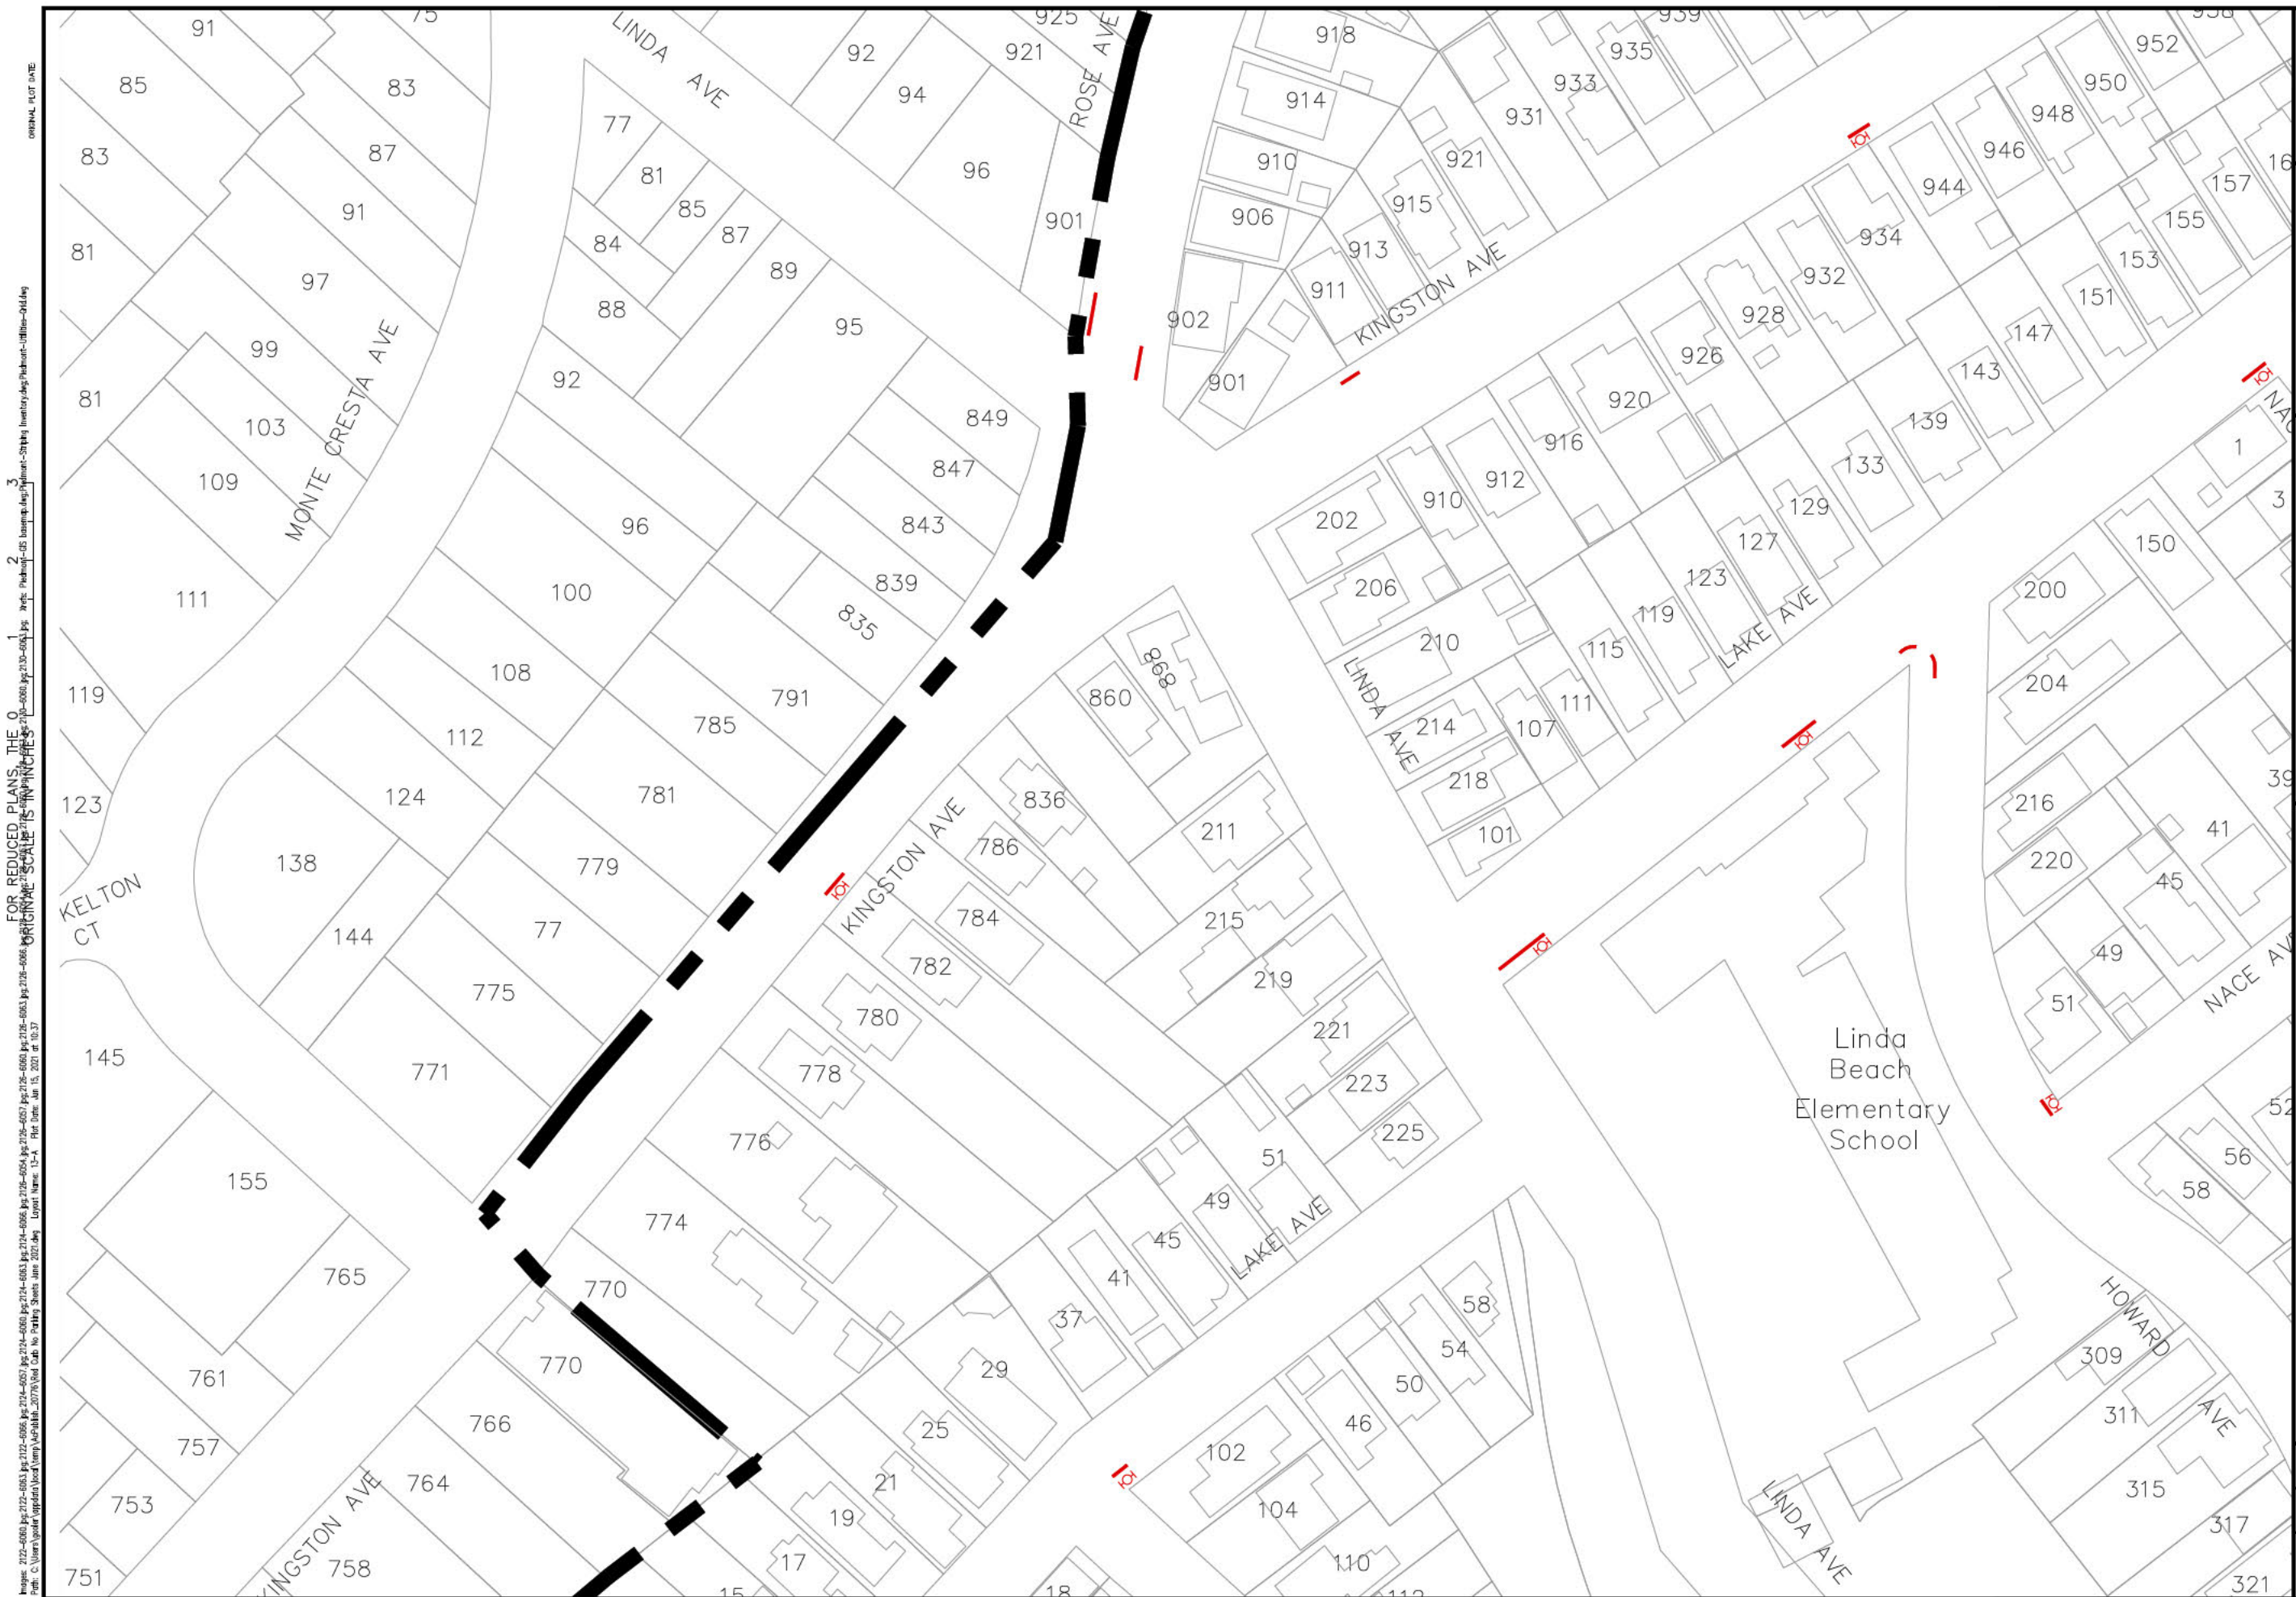[illegible]

PREPARED UNDER THE DIRECTION OF	DESIGNED BY	DRAWN BY	REVIEWED BY
	DATE		



RED CURB NO PARKING	CITY OF PIEDMONT	CALIFORNIA
PROJECT NUMBER		
DRAWING DATE JUNE 2021		
SHEET NUMBER 13A OF		

[illegible]

4	PREPARED UNDER THE DIRECTION OF	DATE		REVIEWED BY
		DESIGNED BY	DRAWN BY	



Coastland Civil Engineering, Inc.
1400 Neotomas Avenue, Santa Rosa, CA 95405
707.571.8005 707.571.8037 Fax

CITY OF PIEDMONT


RED CURB NO PARKING

CALIFORNIA

PROJECT NUMBER
DRAWING DATE JUNE 2021
SHEET NUMBER 13B OF



RED CURB NO PARKING	CITY OF PIEDMONT	CALIFORNIA
PROJECT NUMBER		
DRAWING DATE JUNE 2021		
SHEET NUMBER 13D ^{OF}		

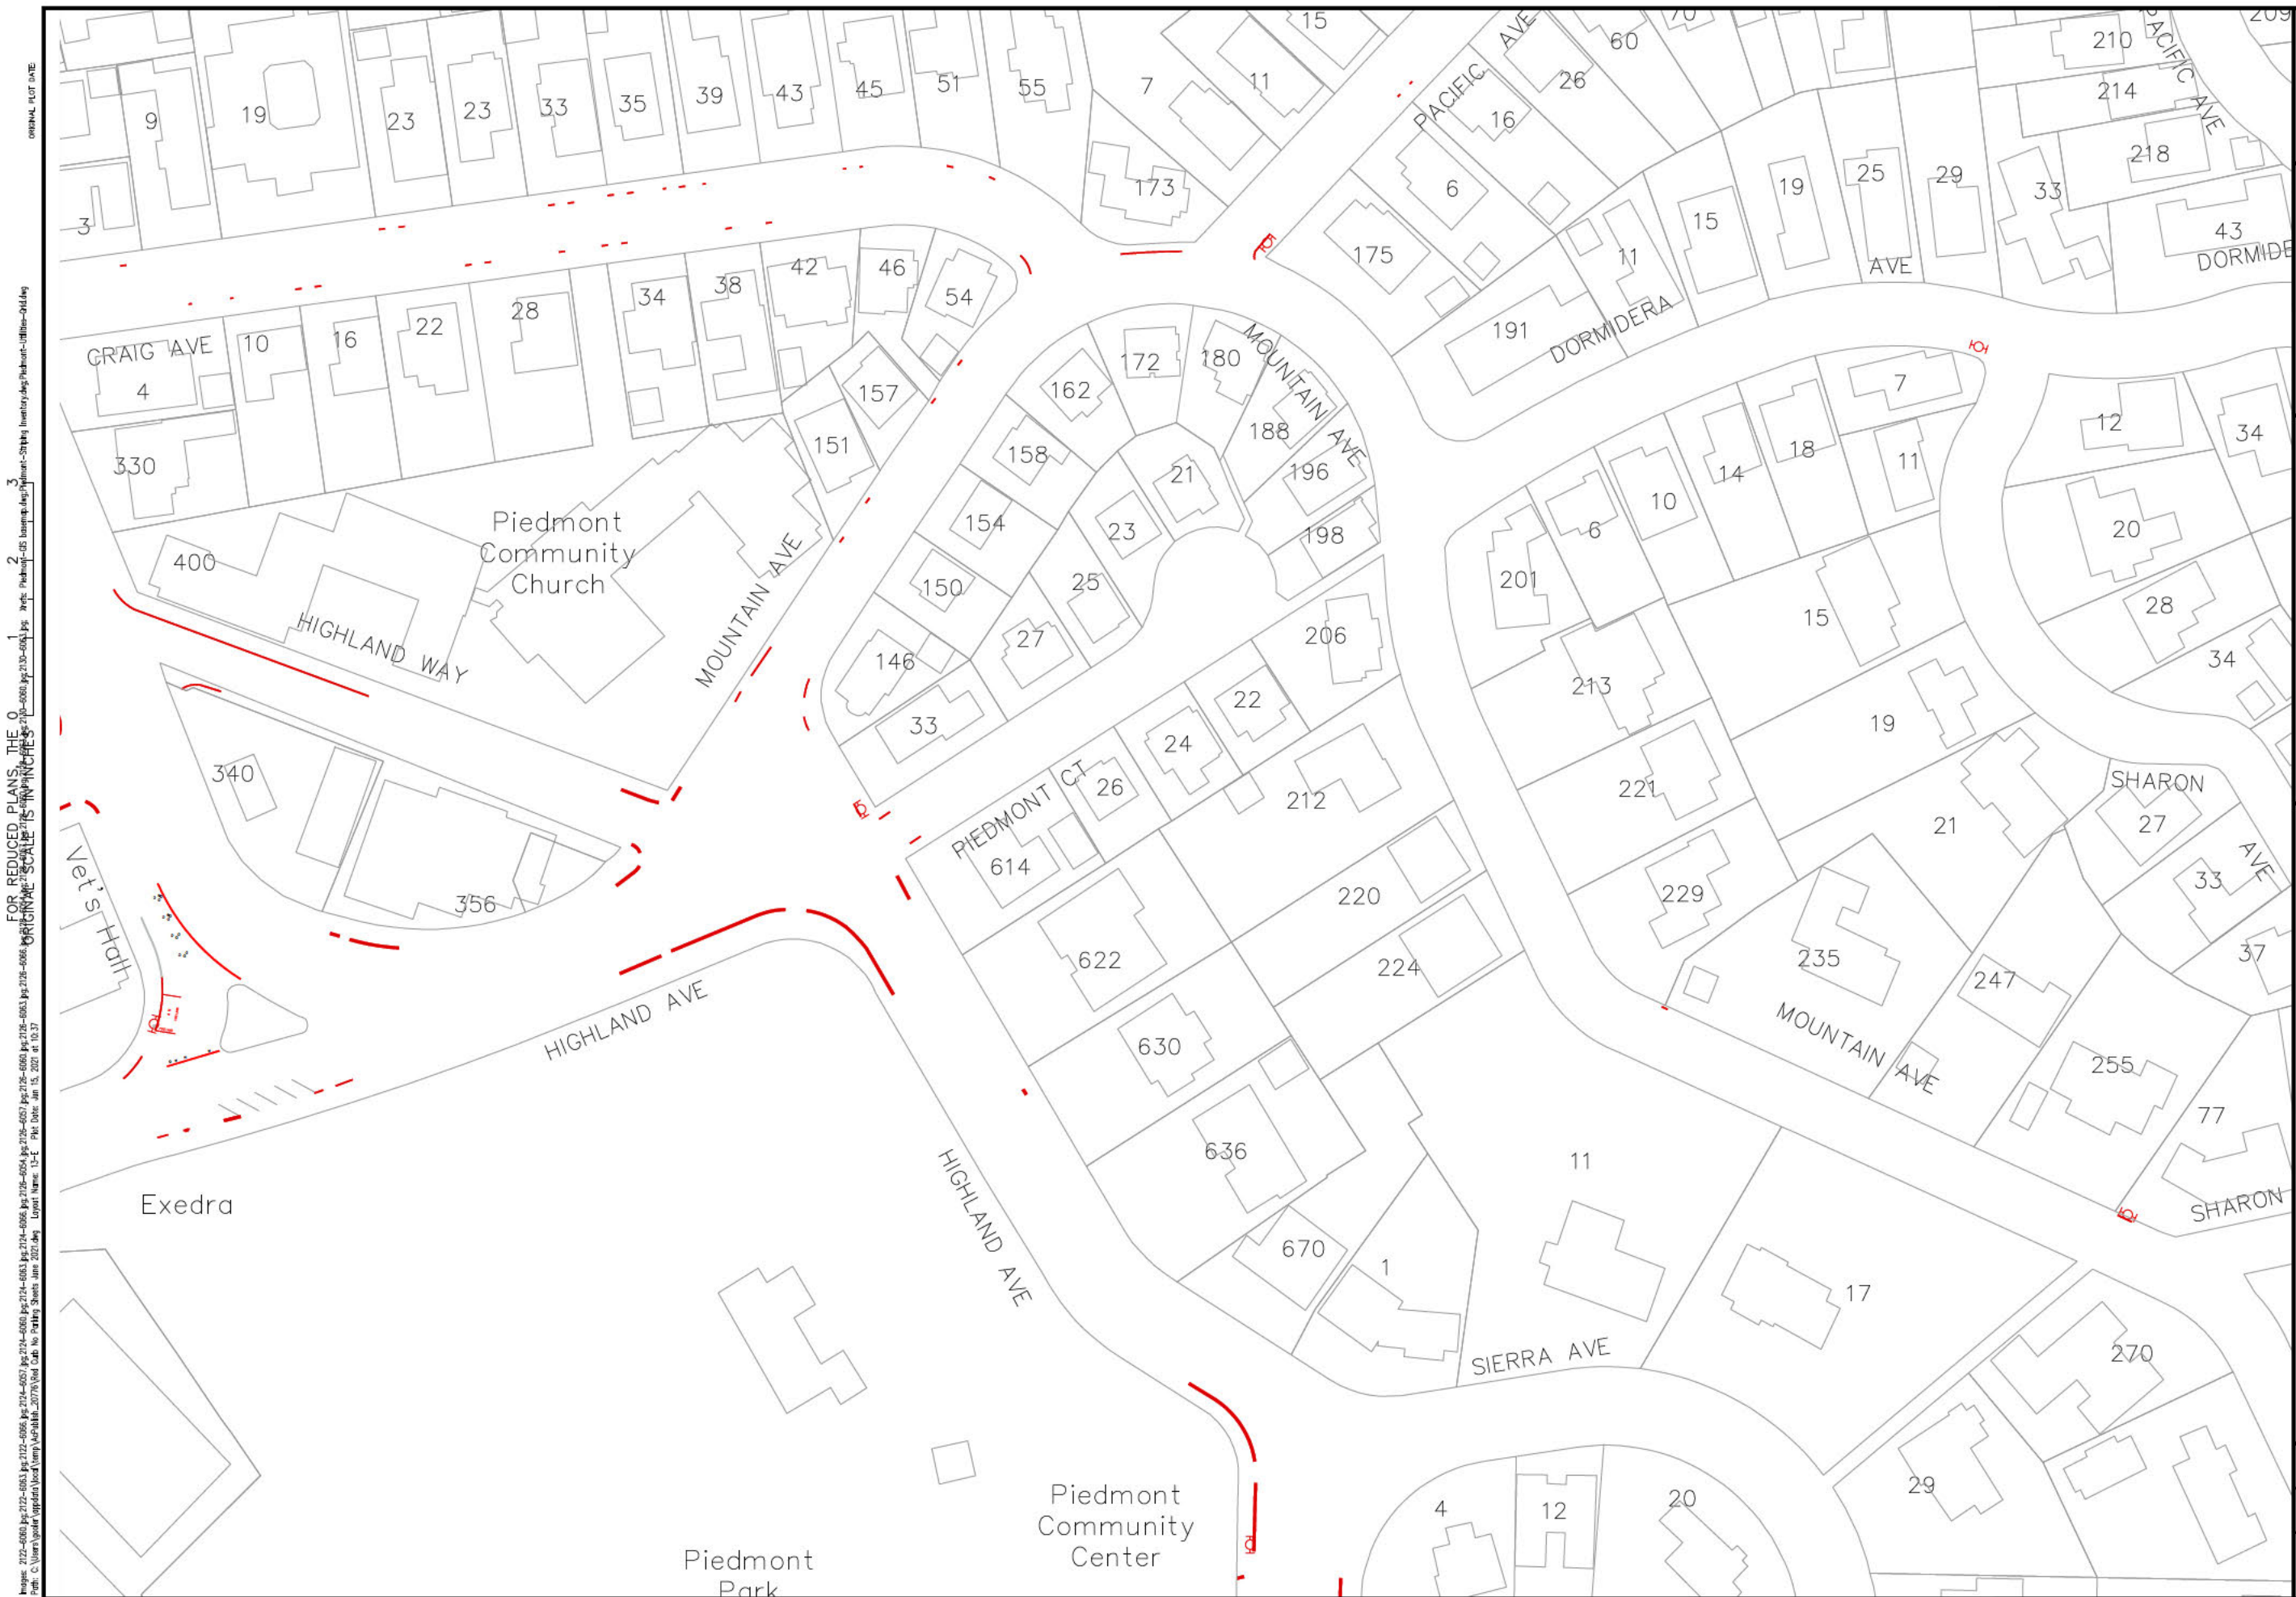

FOR REDUCED PLANS, THE 0 1 2 3
ORIGINAL SCALE IS IN INCHES


PREPARED UNDER THE DIRECTION OF	DATE	
	DESIGNED BY	REVIEWED BY



Coastland Civil Engineering, Inc.
1400 Neotomas Avenue, Santa Rosa, CA 95405
707.571.8005
707.571.8037 Fax

CITY OF PIEDMONT	RED CURB NO PARKING	CALIFORNIA
------------------	---------------------	------------

PROJECT NUMBER
DRAWING DATE JUNE 2021
SHEET NUMBER 13E OF

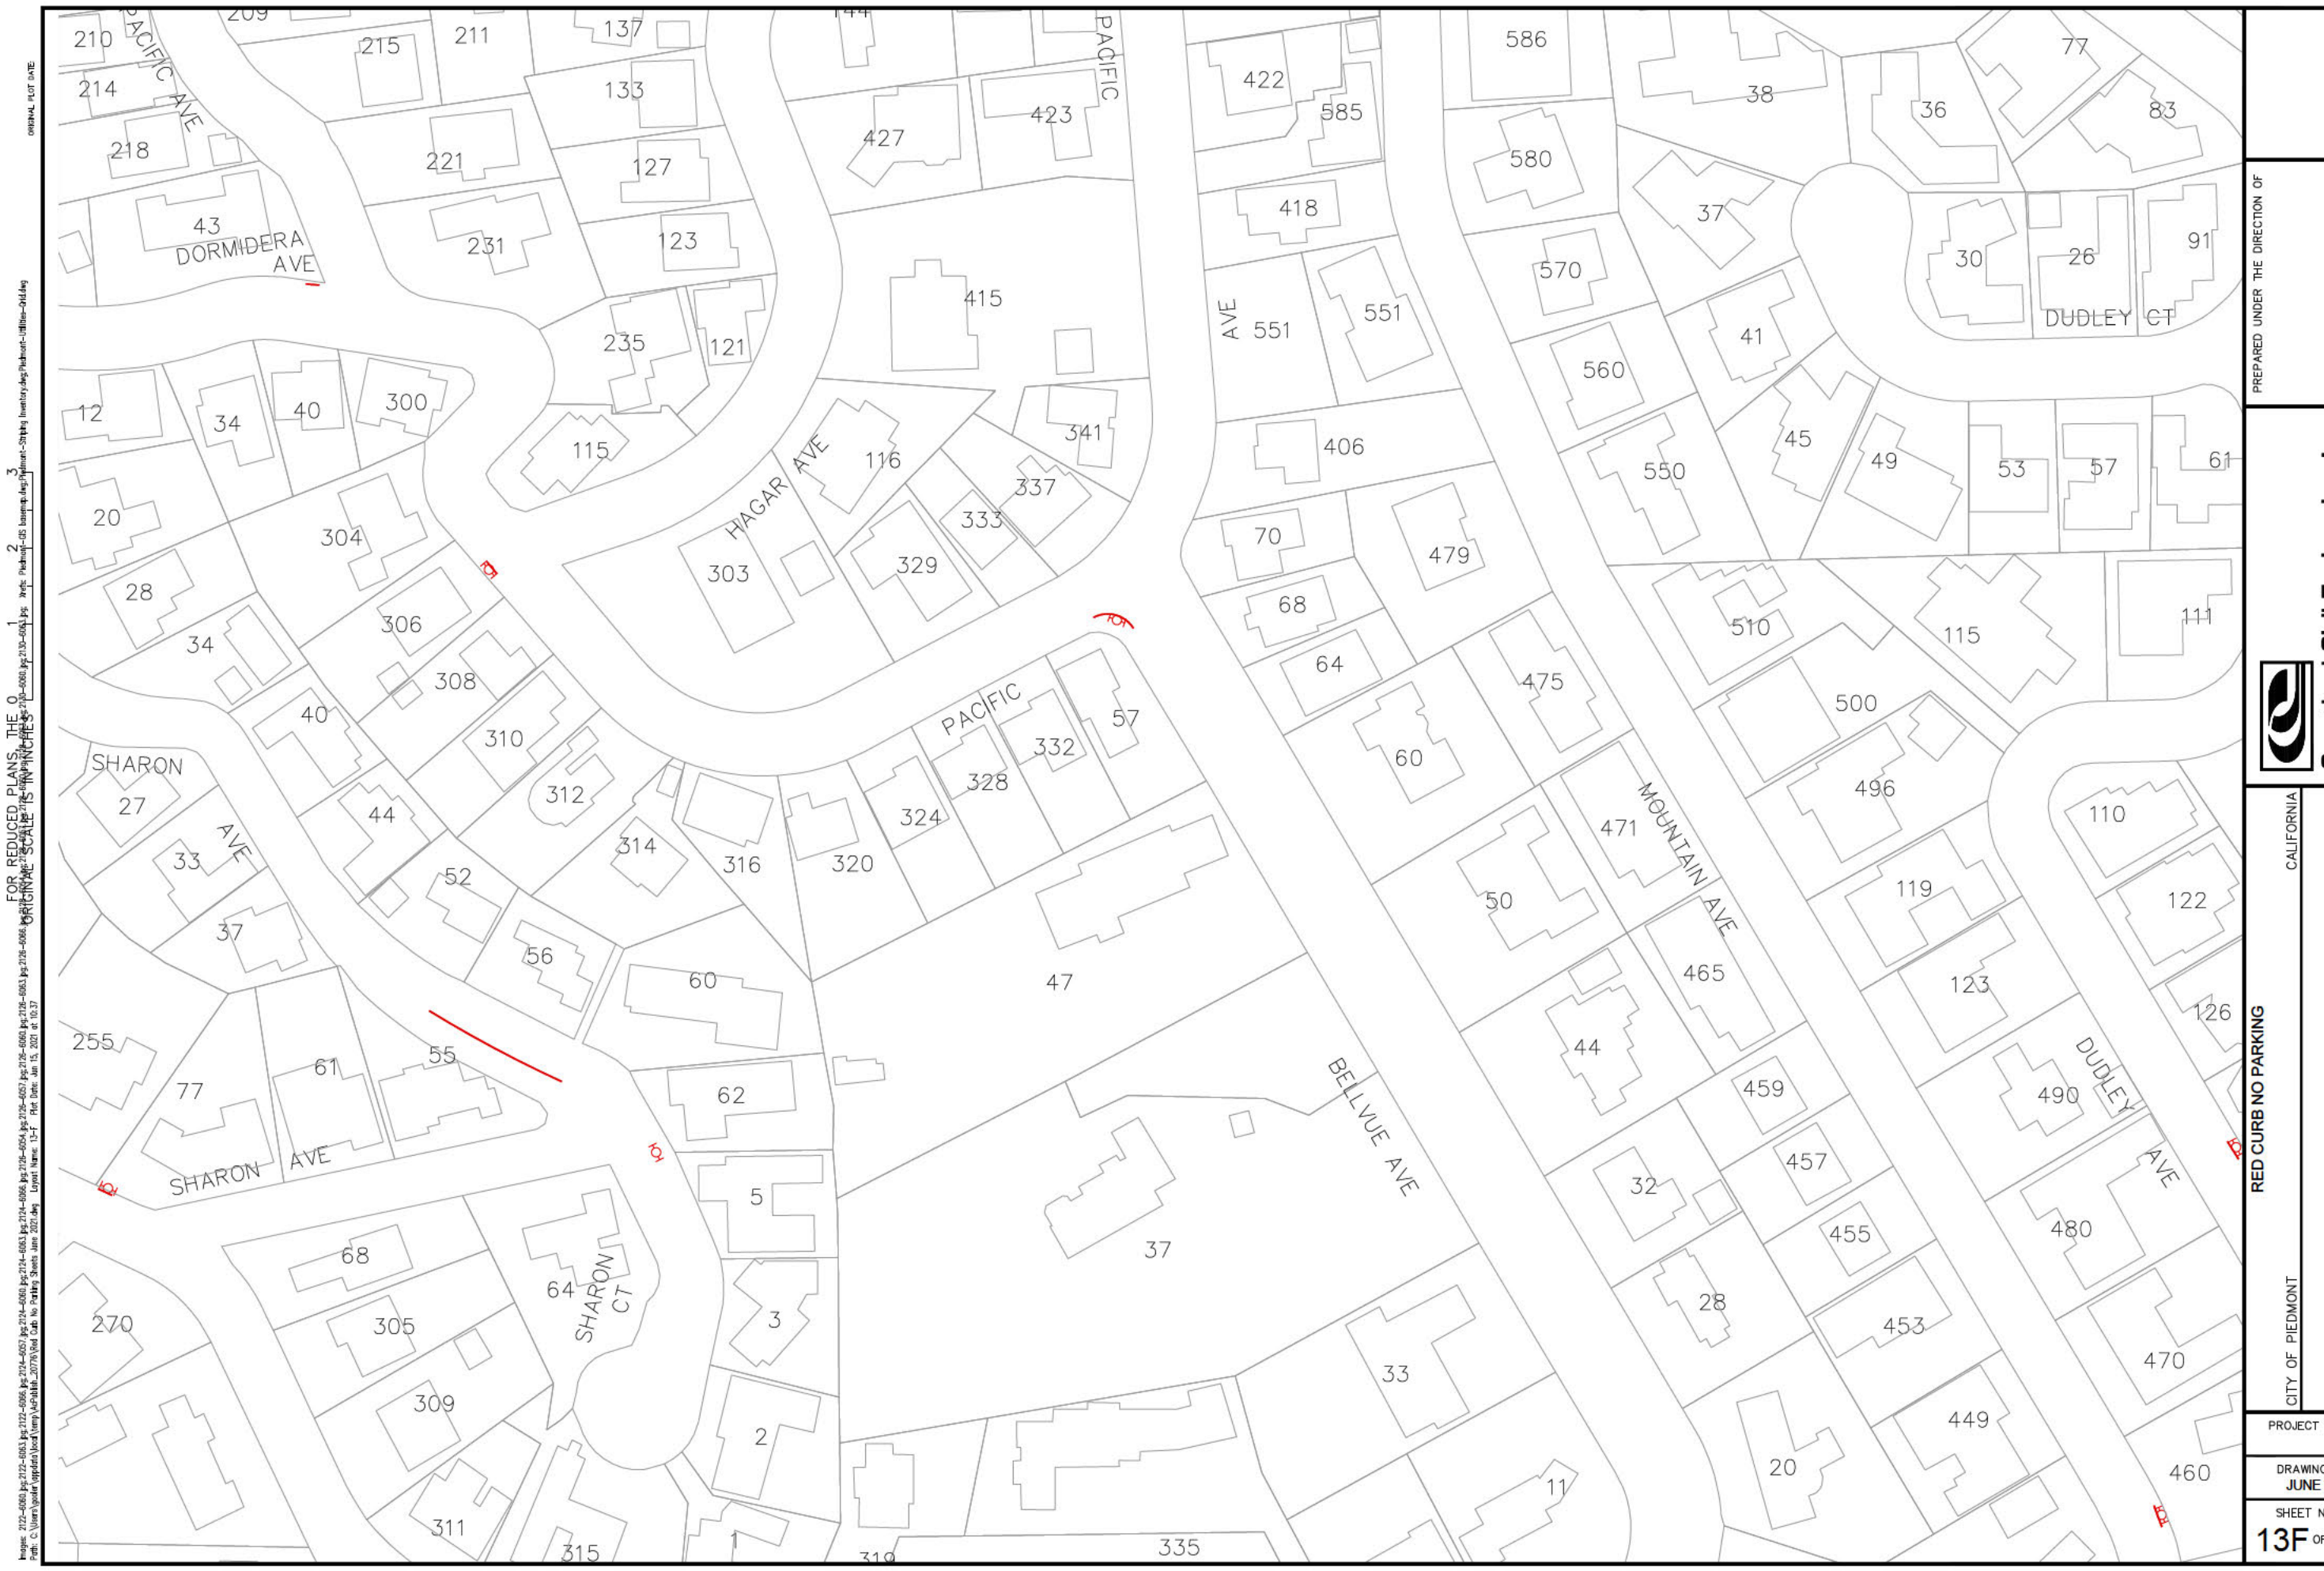





FOR REDUCED PLANS, THE 0 1 2 3
ORIGINAL SCALE IS IN INCHES


PREPARED UNDER THE DIRECTION OF	DESIGNED BY	DRAWN BY	REVIEWED BY
	DATE		




Coastland Civil Engineering, Inc.
1400 Nectomas Avenue, Santa Rosa, CA. 95405
707.571.8005 707.571.8037 Fax

CITY OF PIEDMONT	RED CURB NO PARKING	CALIFORNIA
------------------	---------------------	------------

PROJECT NUMBER
DRAWING DATE JUNE 2021
SHEET NUMBER 13H OF

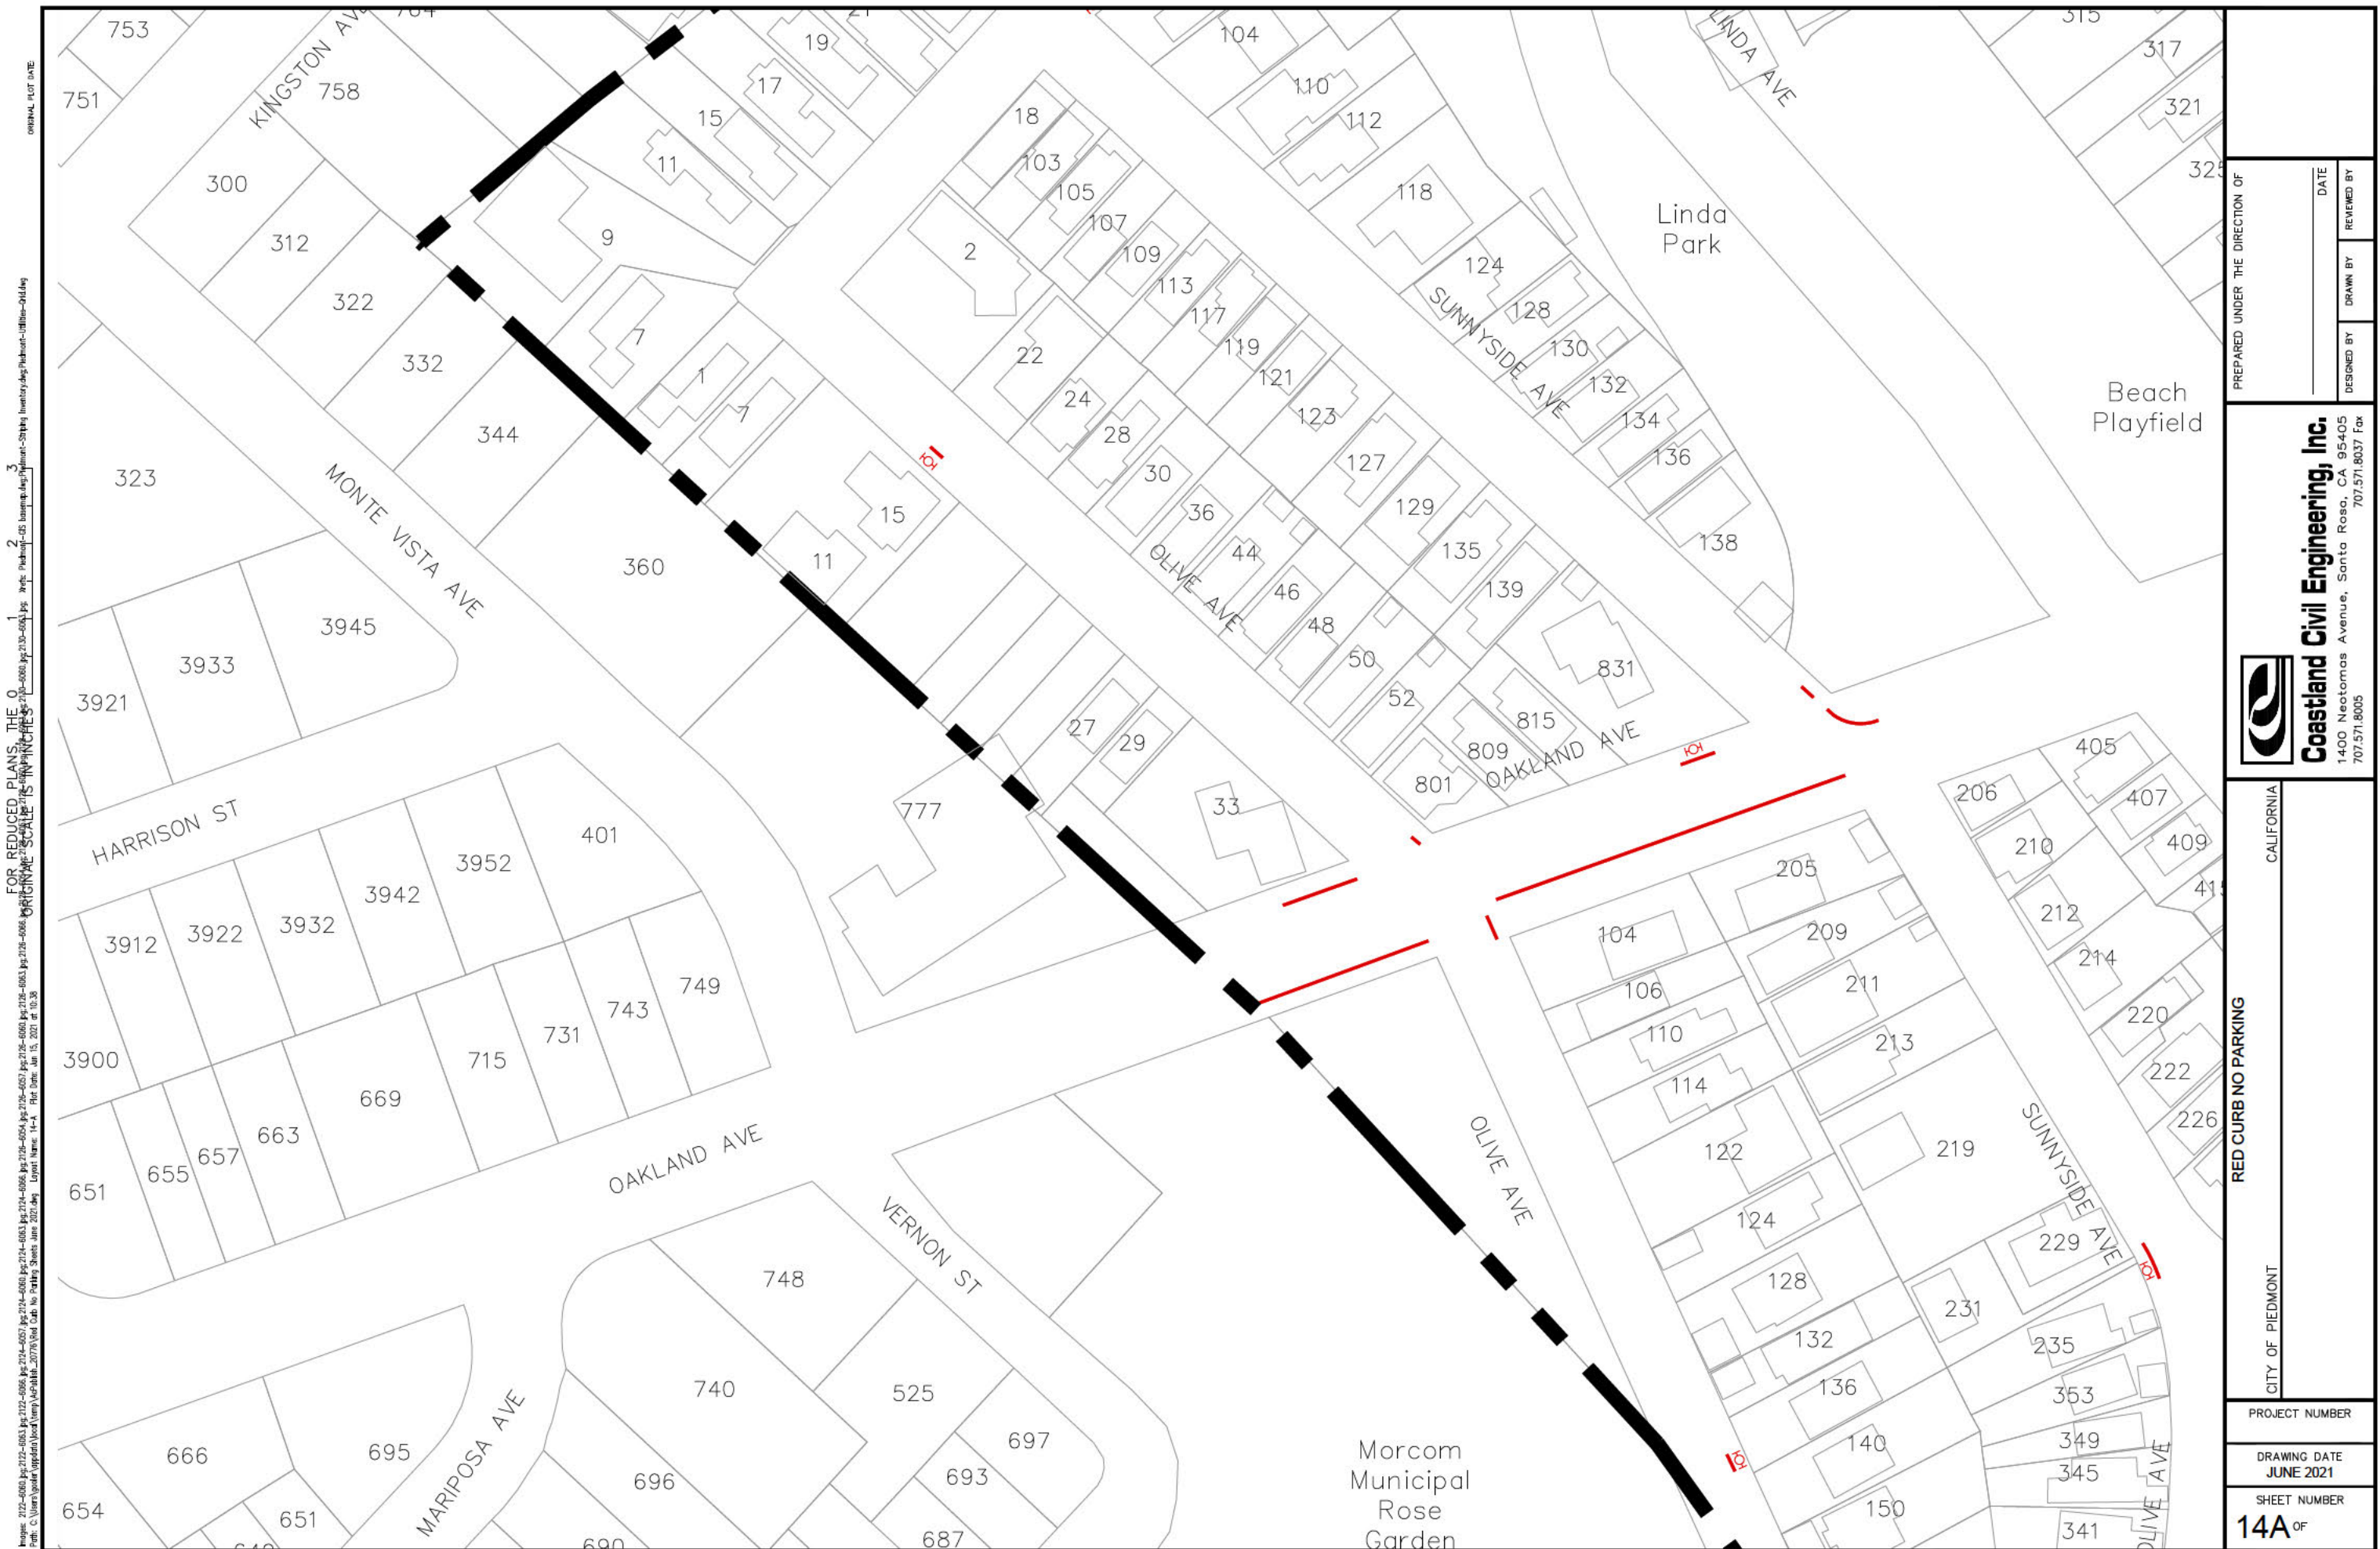

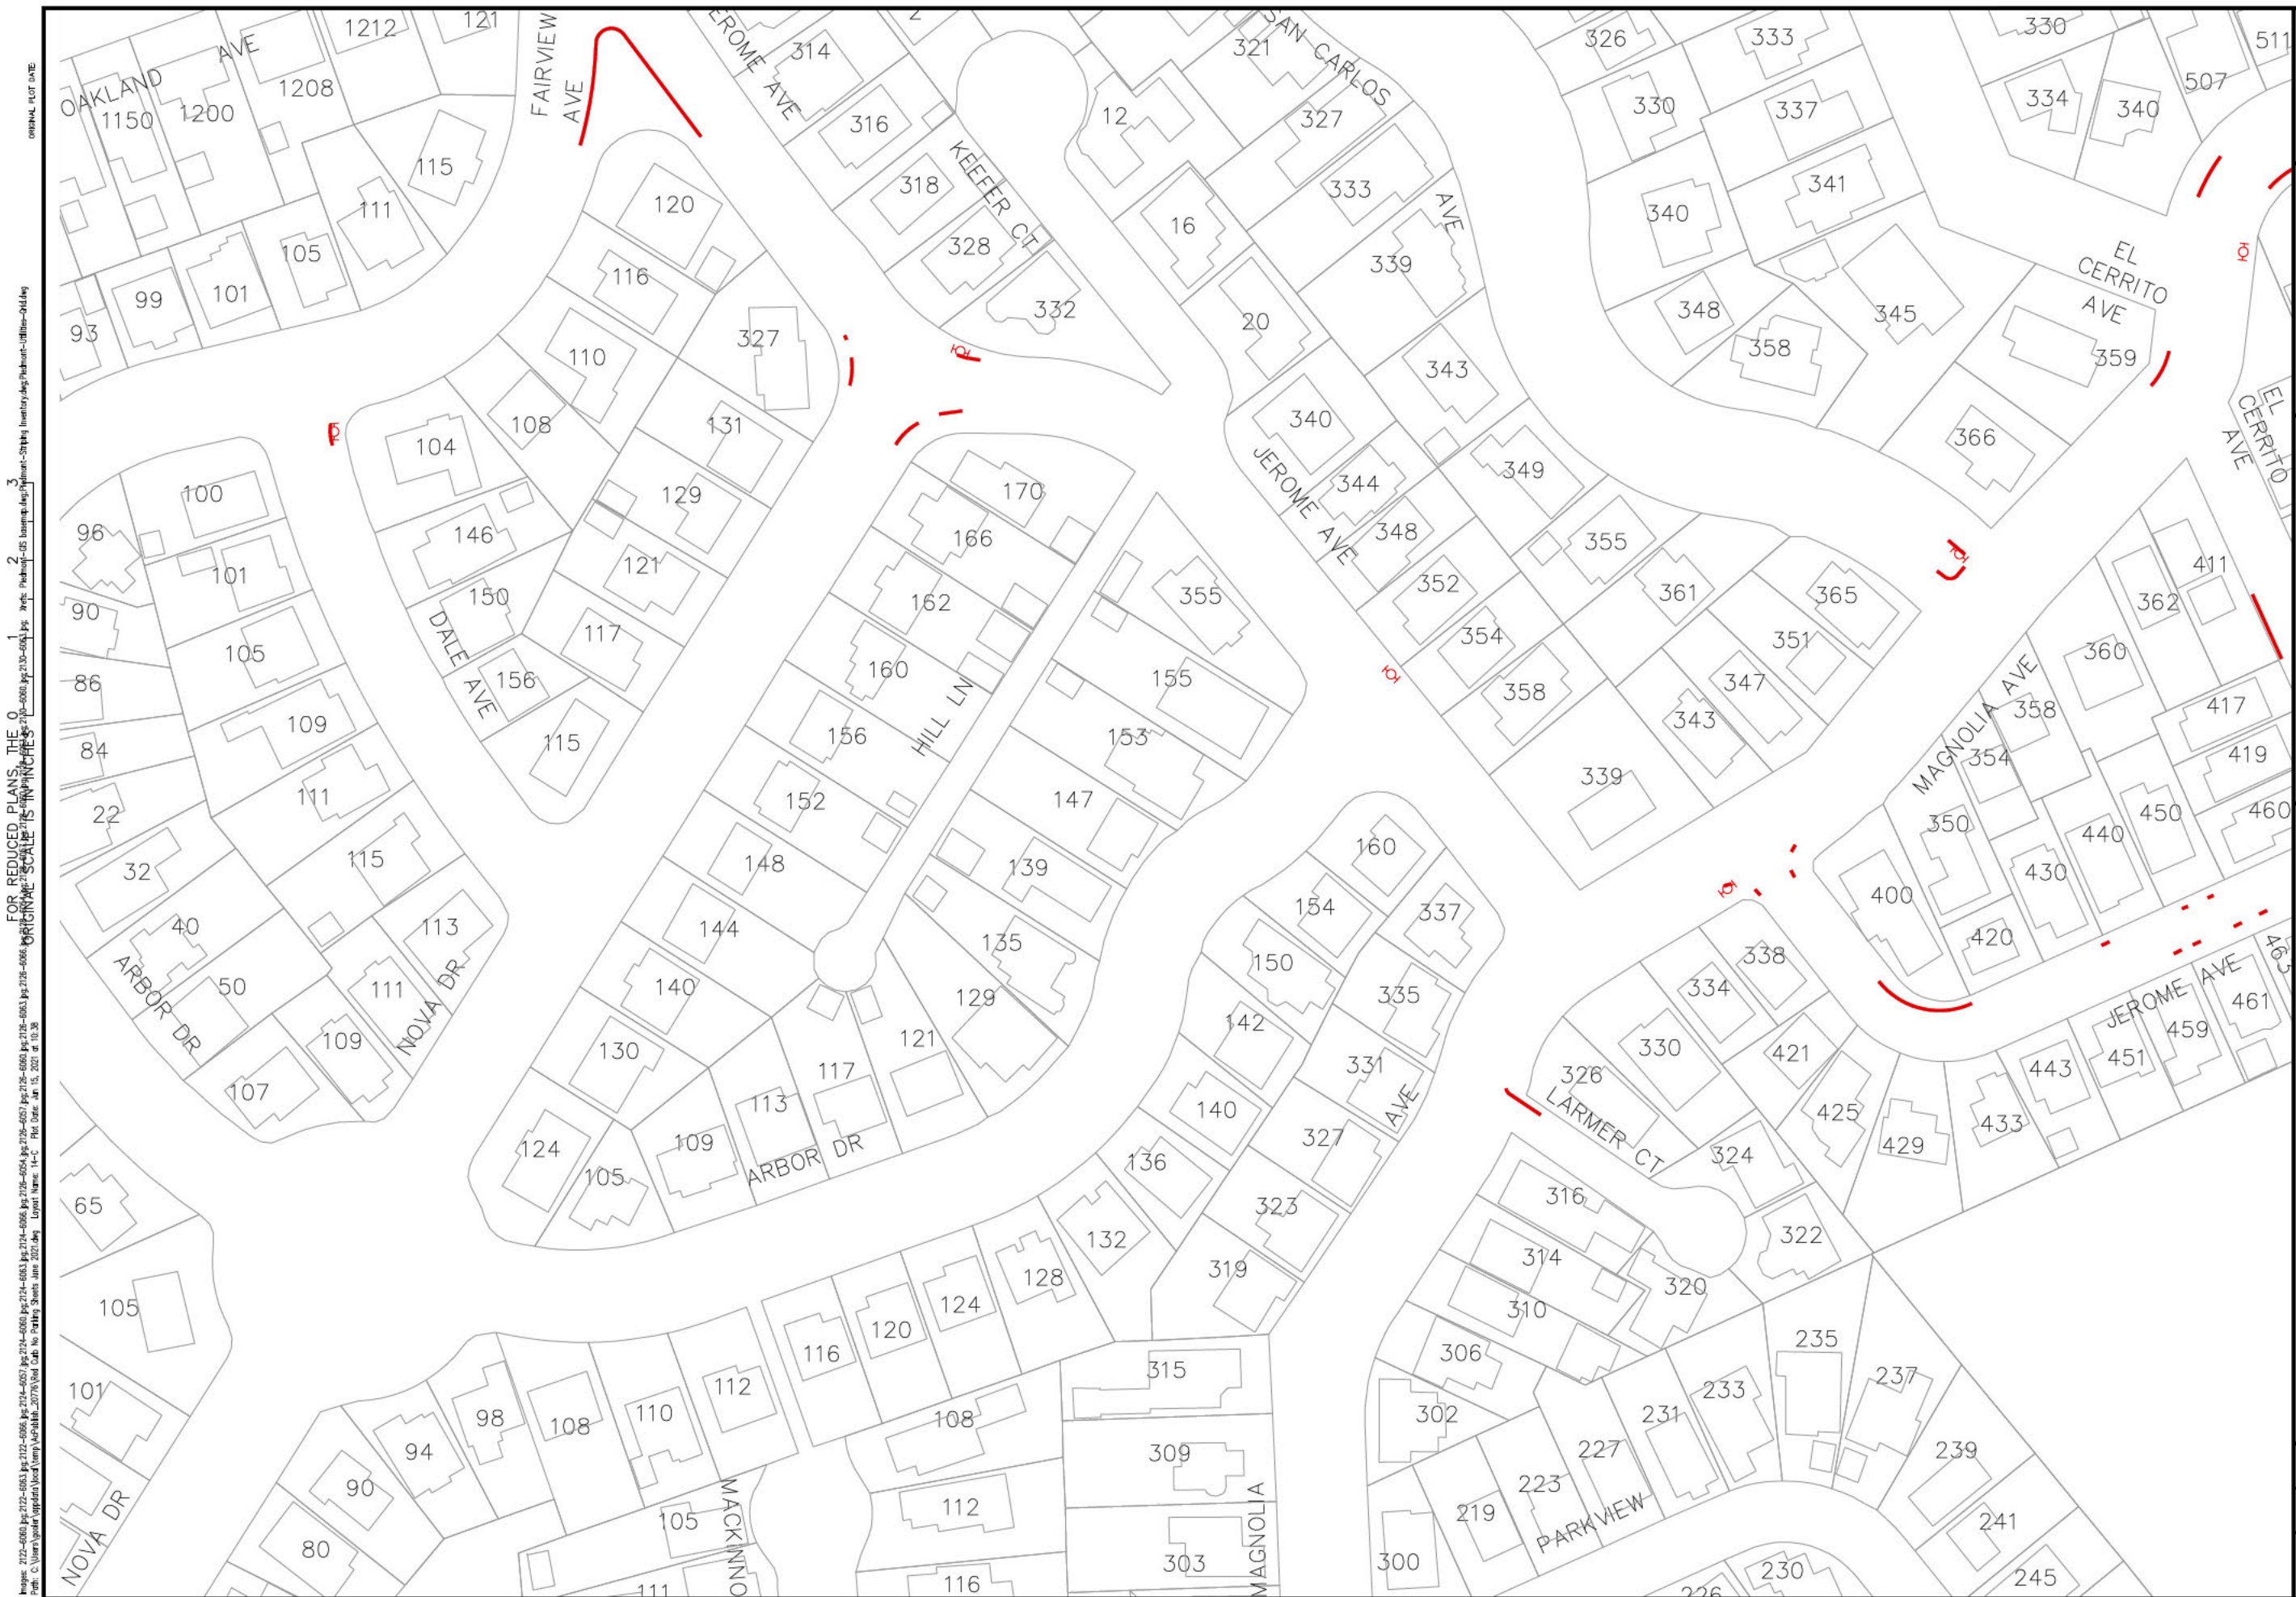


FOR REDUCED PLANS, THE 0 1 2 3
ORIGINAL SCALE IS IN INCHES

PREPARED UNDER THE DIRECTION OF	DATE		DESIGNED BY	DRAWN BY	REVIEWED BY



RED CURB NO PARKING		CITY OF PIEDMONT	CALIFORNIA
PROJECT NUMBER			
DRAWING DATE JUNE 2021			
SHEET NUMBER 14C OF			

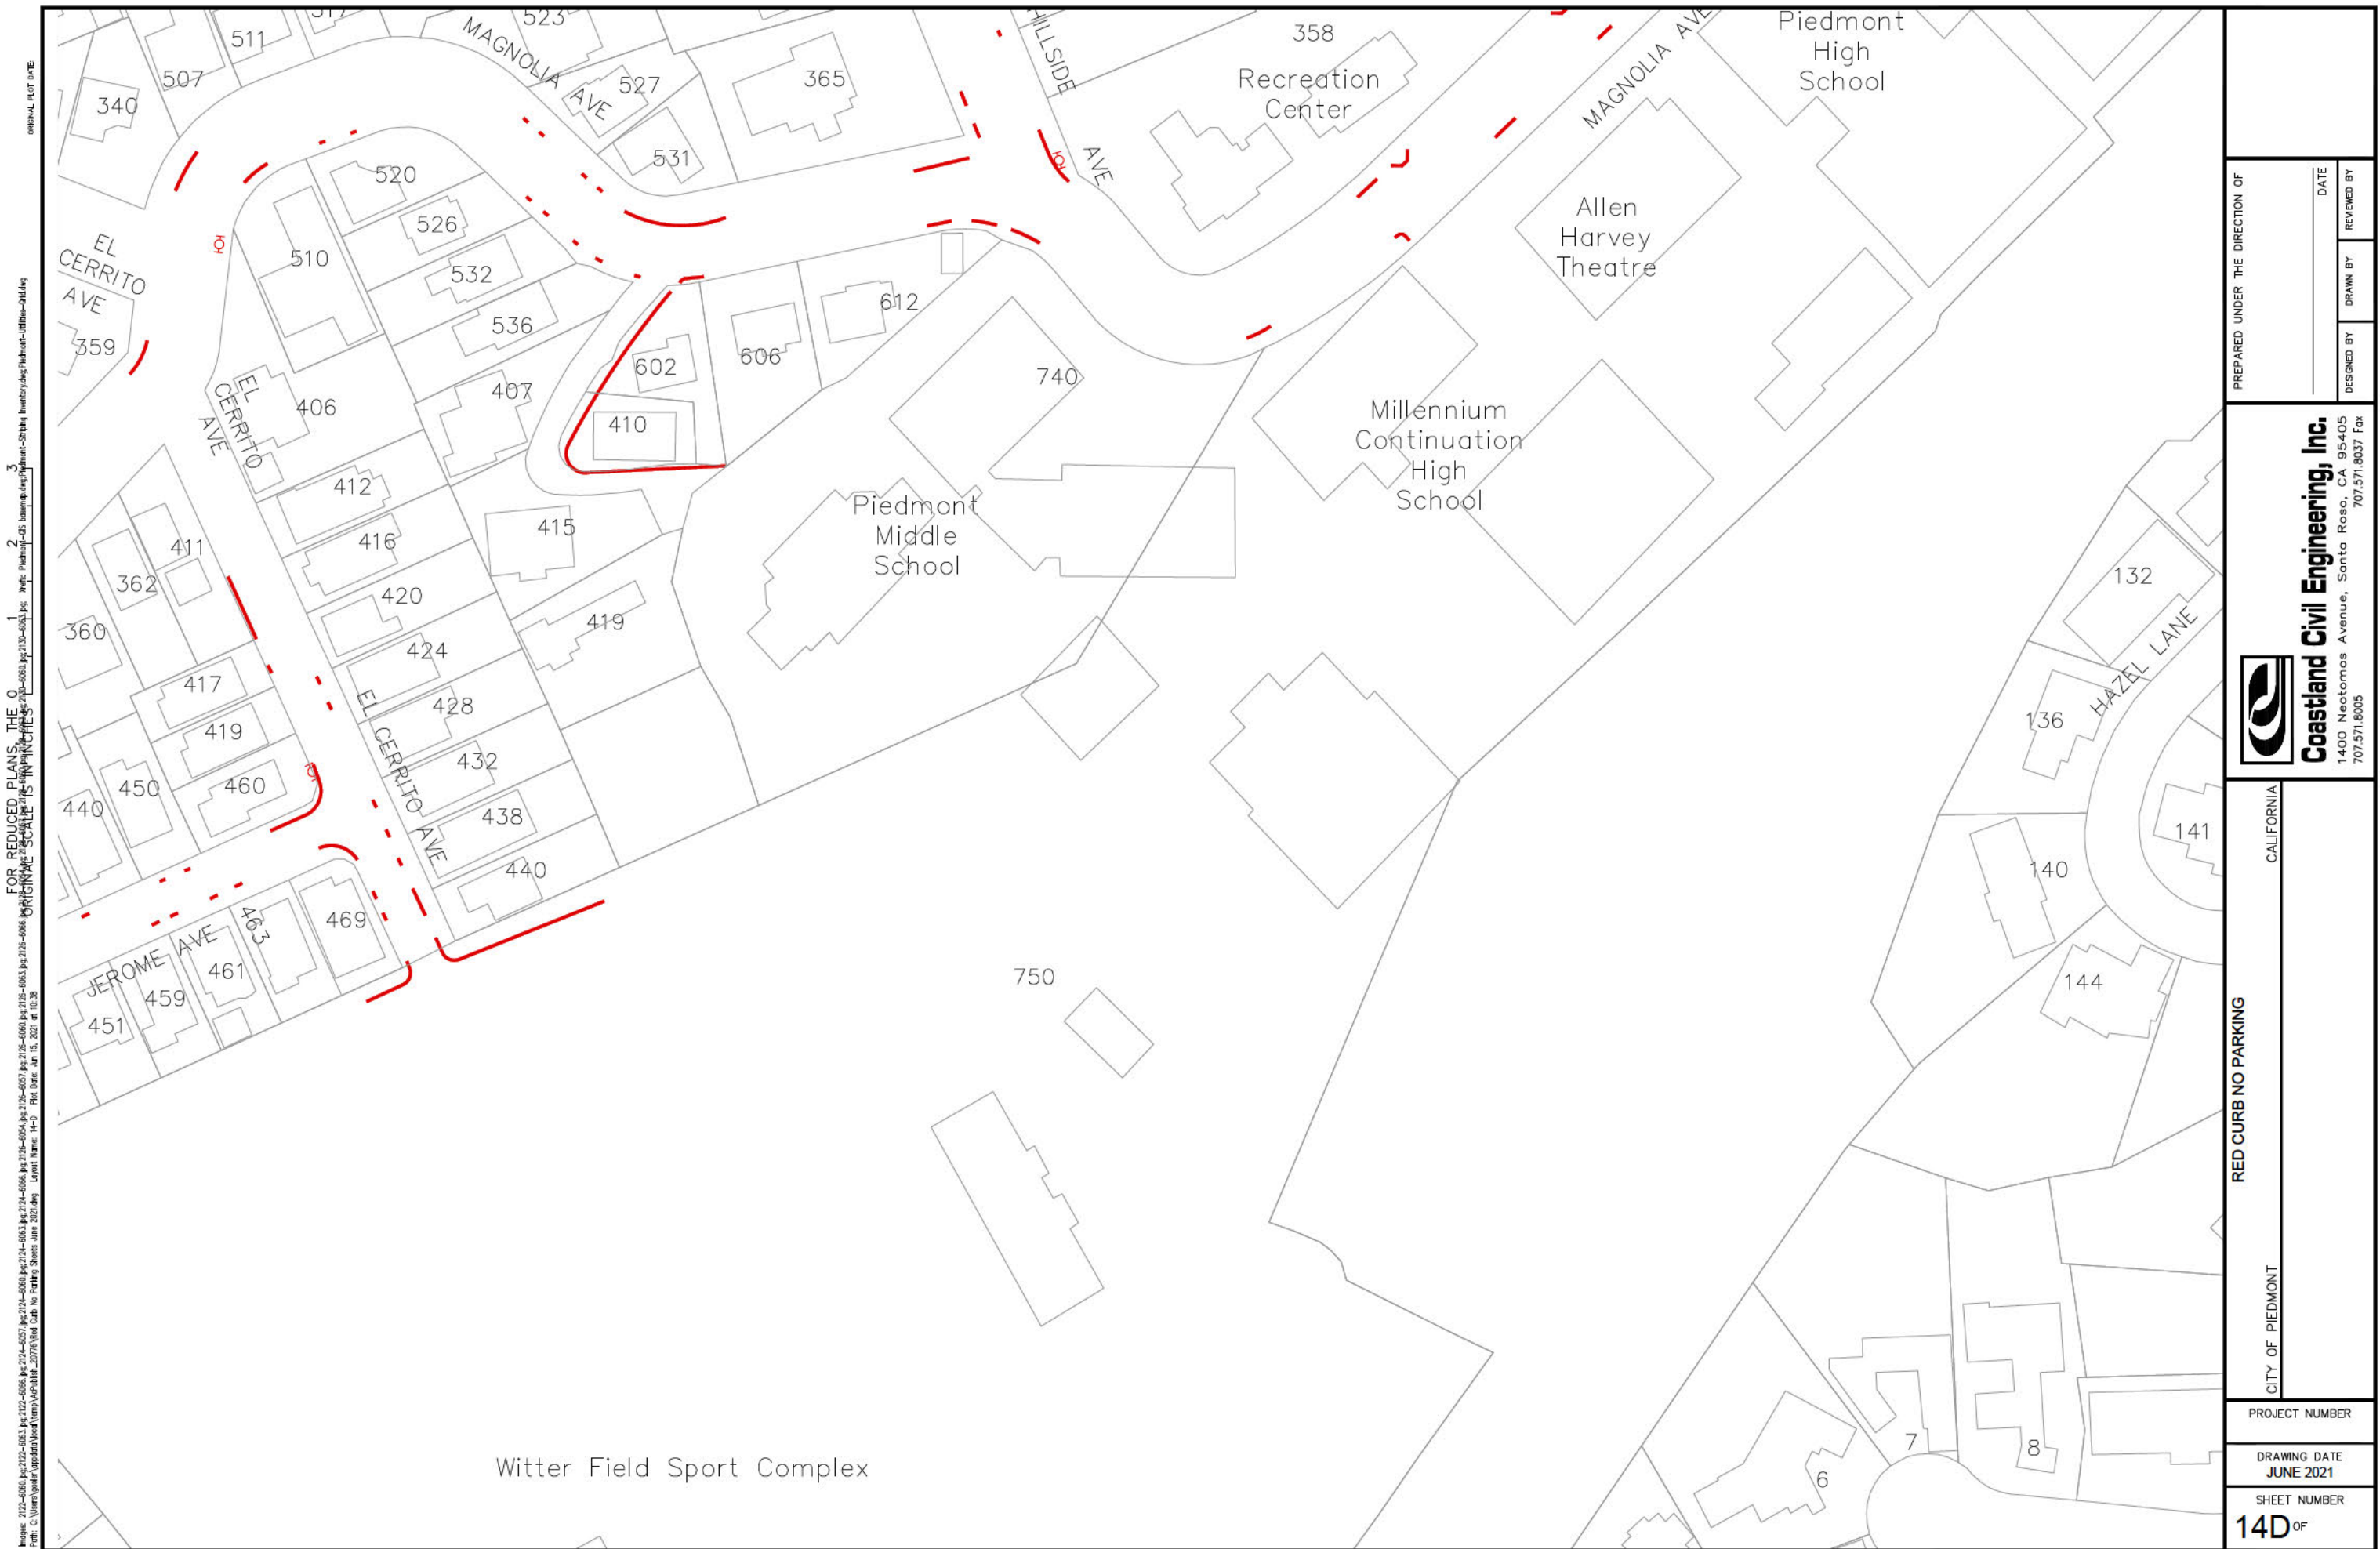



RED CURB NO PARKING	CITY OF PIEDMONT	CALIFORNIA
PROJECT NUMBER		
DRAWING DATE JUNE 2021		
SHEET NUMBER 14E OF		



Coastland Civil Engineering, Inc.
1400 Neotomas Avenue, Santa Rosa, CA 95405
707.571.8005
707.571.8037 Fax

RED CURB NO PARKING	CITY OF PIEDMONT	CALIFORNIA
PROJECT NUMBER		
DRAWING DATE JUNE 2021		
SHEET NUMBER 14F OF		

[illegible]


DATE	DESIGNED BY	DRAWN BY	REVIEWED BY




Coastland Civil Engineering, Inc.
1400 Neotomas Avenue, Santa Rosa, CA 95405
707.571.8005
707.571.8037 Fax

CITY OF PIEDMONT	RED CURB NO PARKING	CALIFORNIA
------------------	---------------------	------------

PROJECT NUMBER
DRAWING DATE JUNE 2021
SHEET NUMBER 14G OF

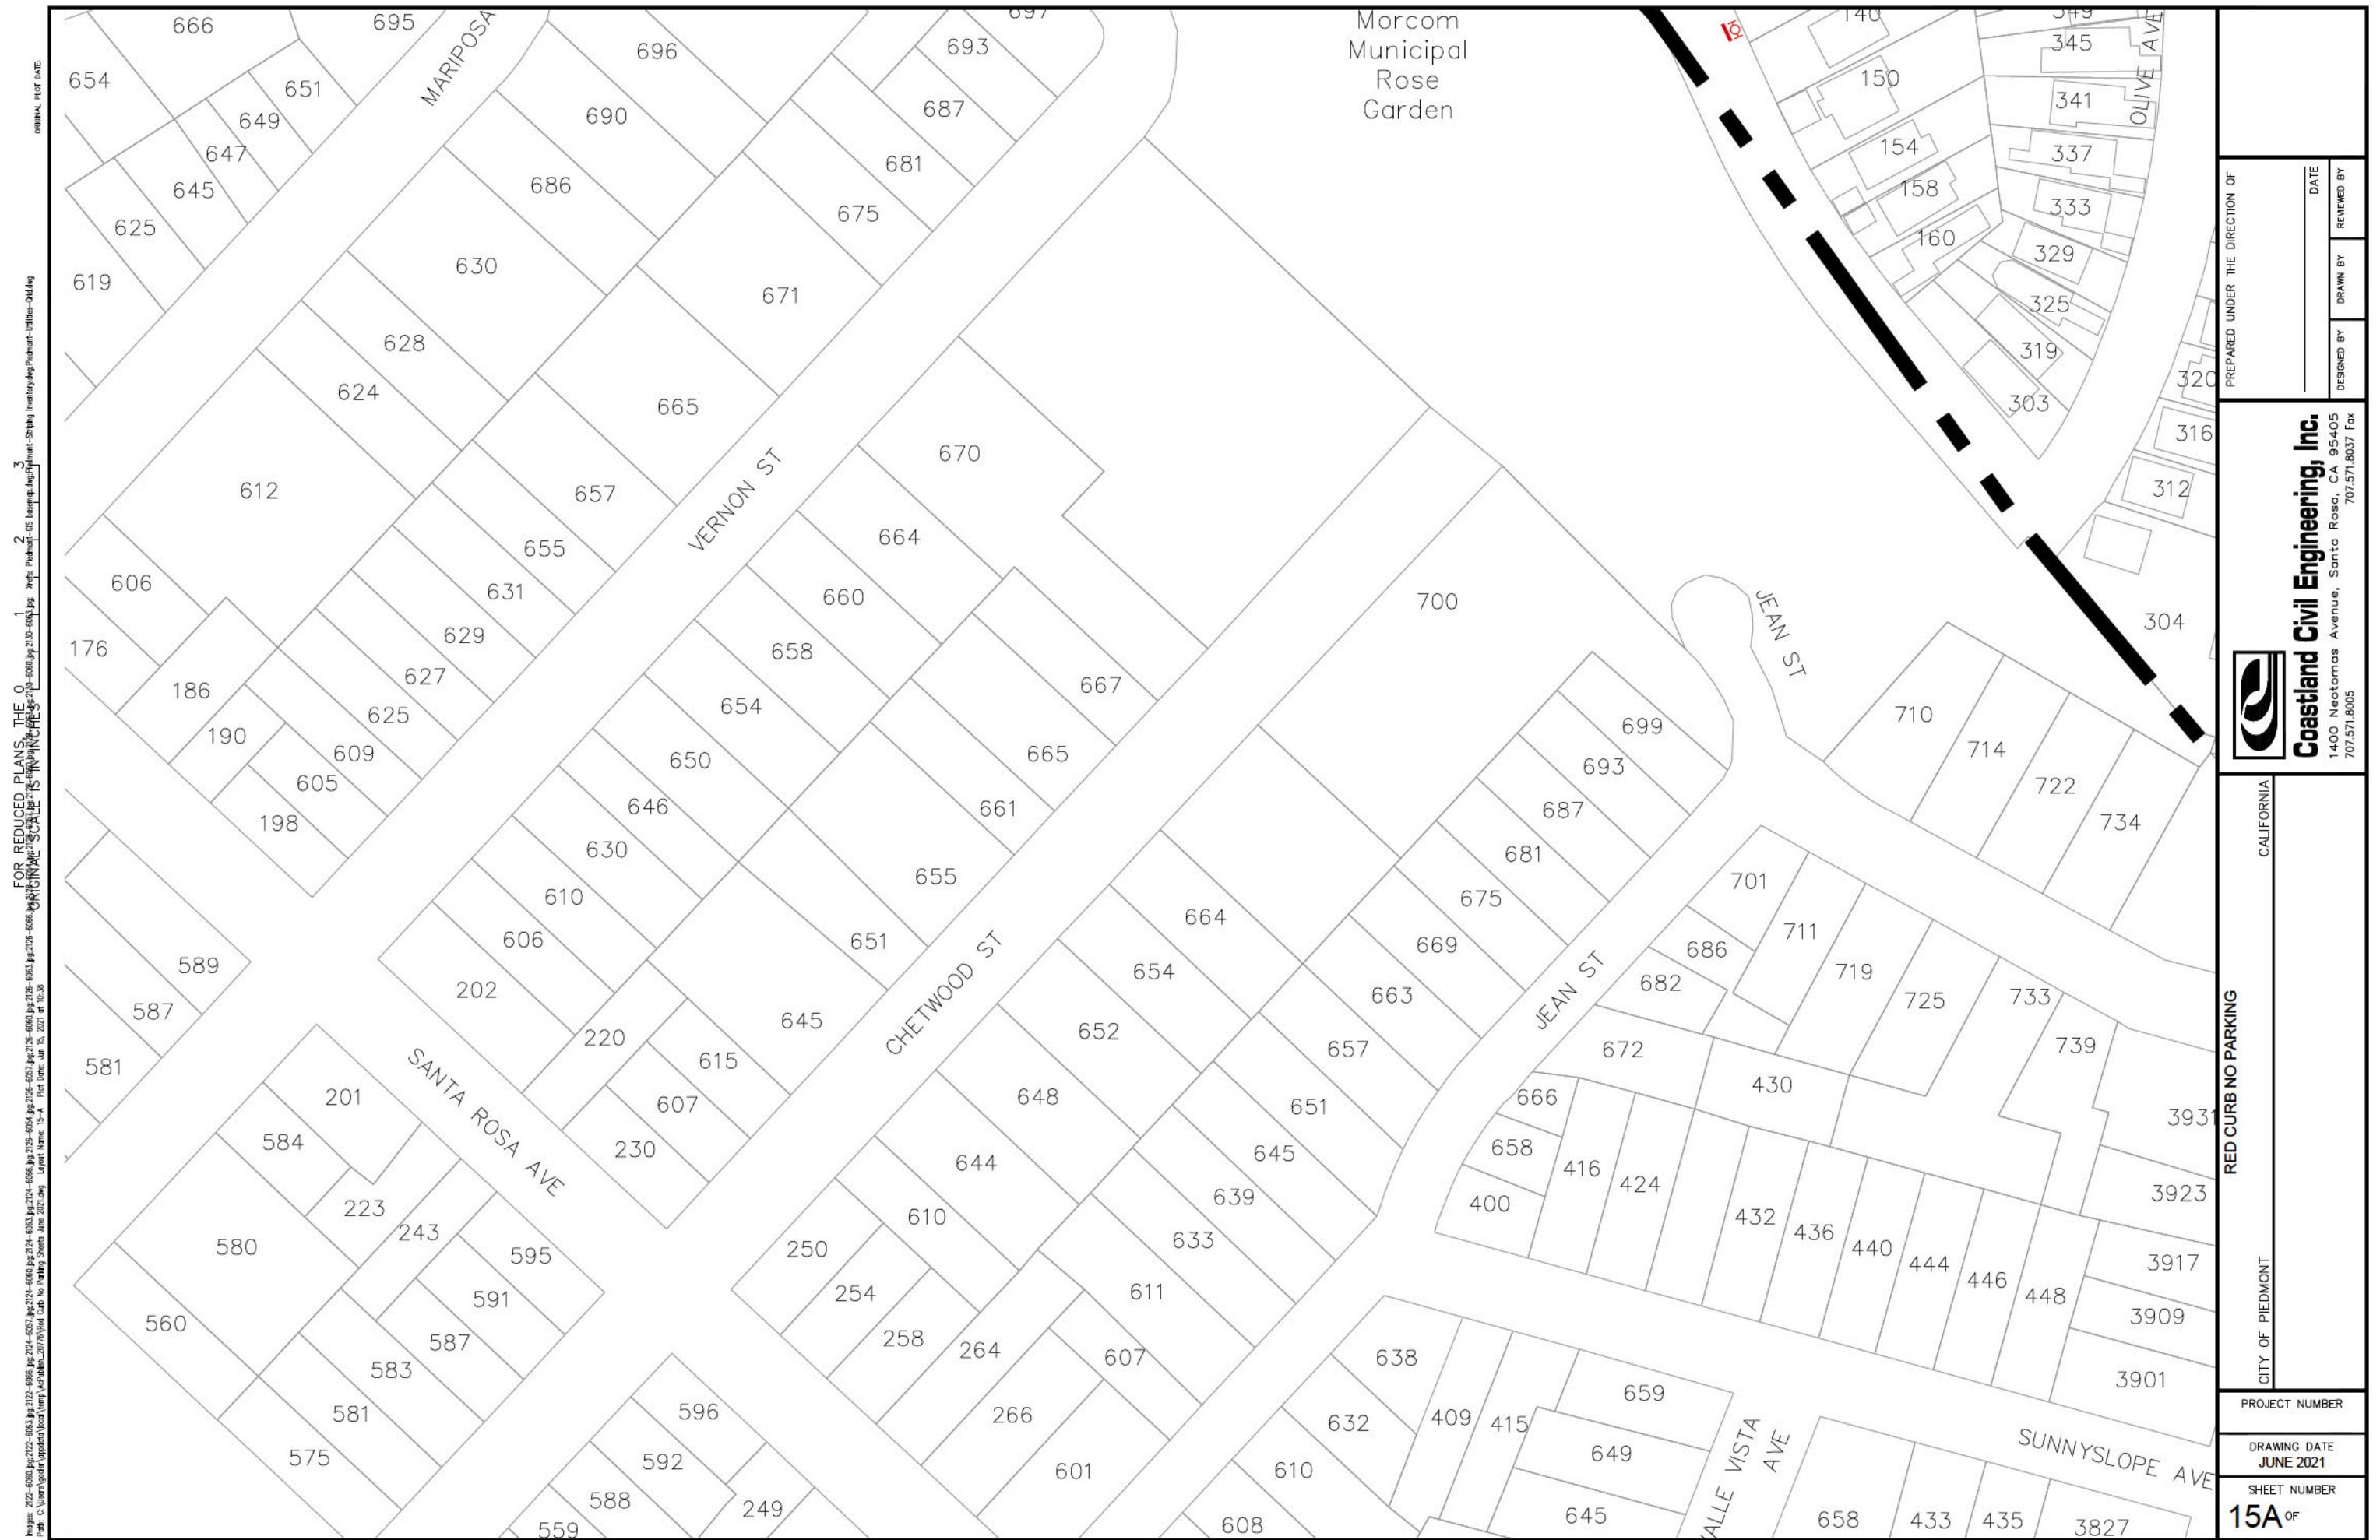

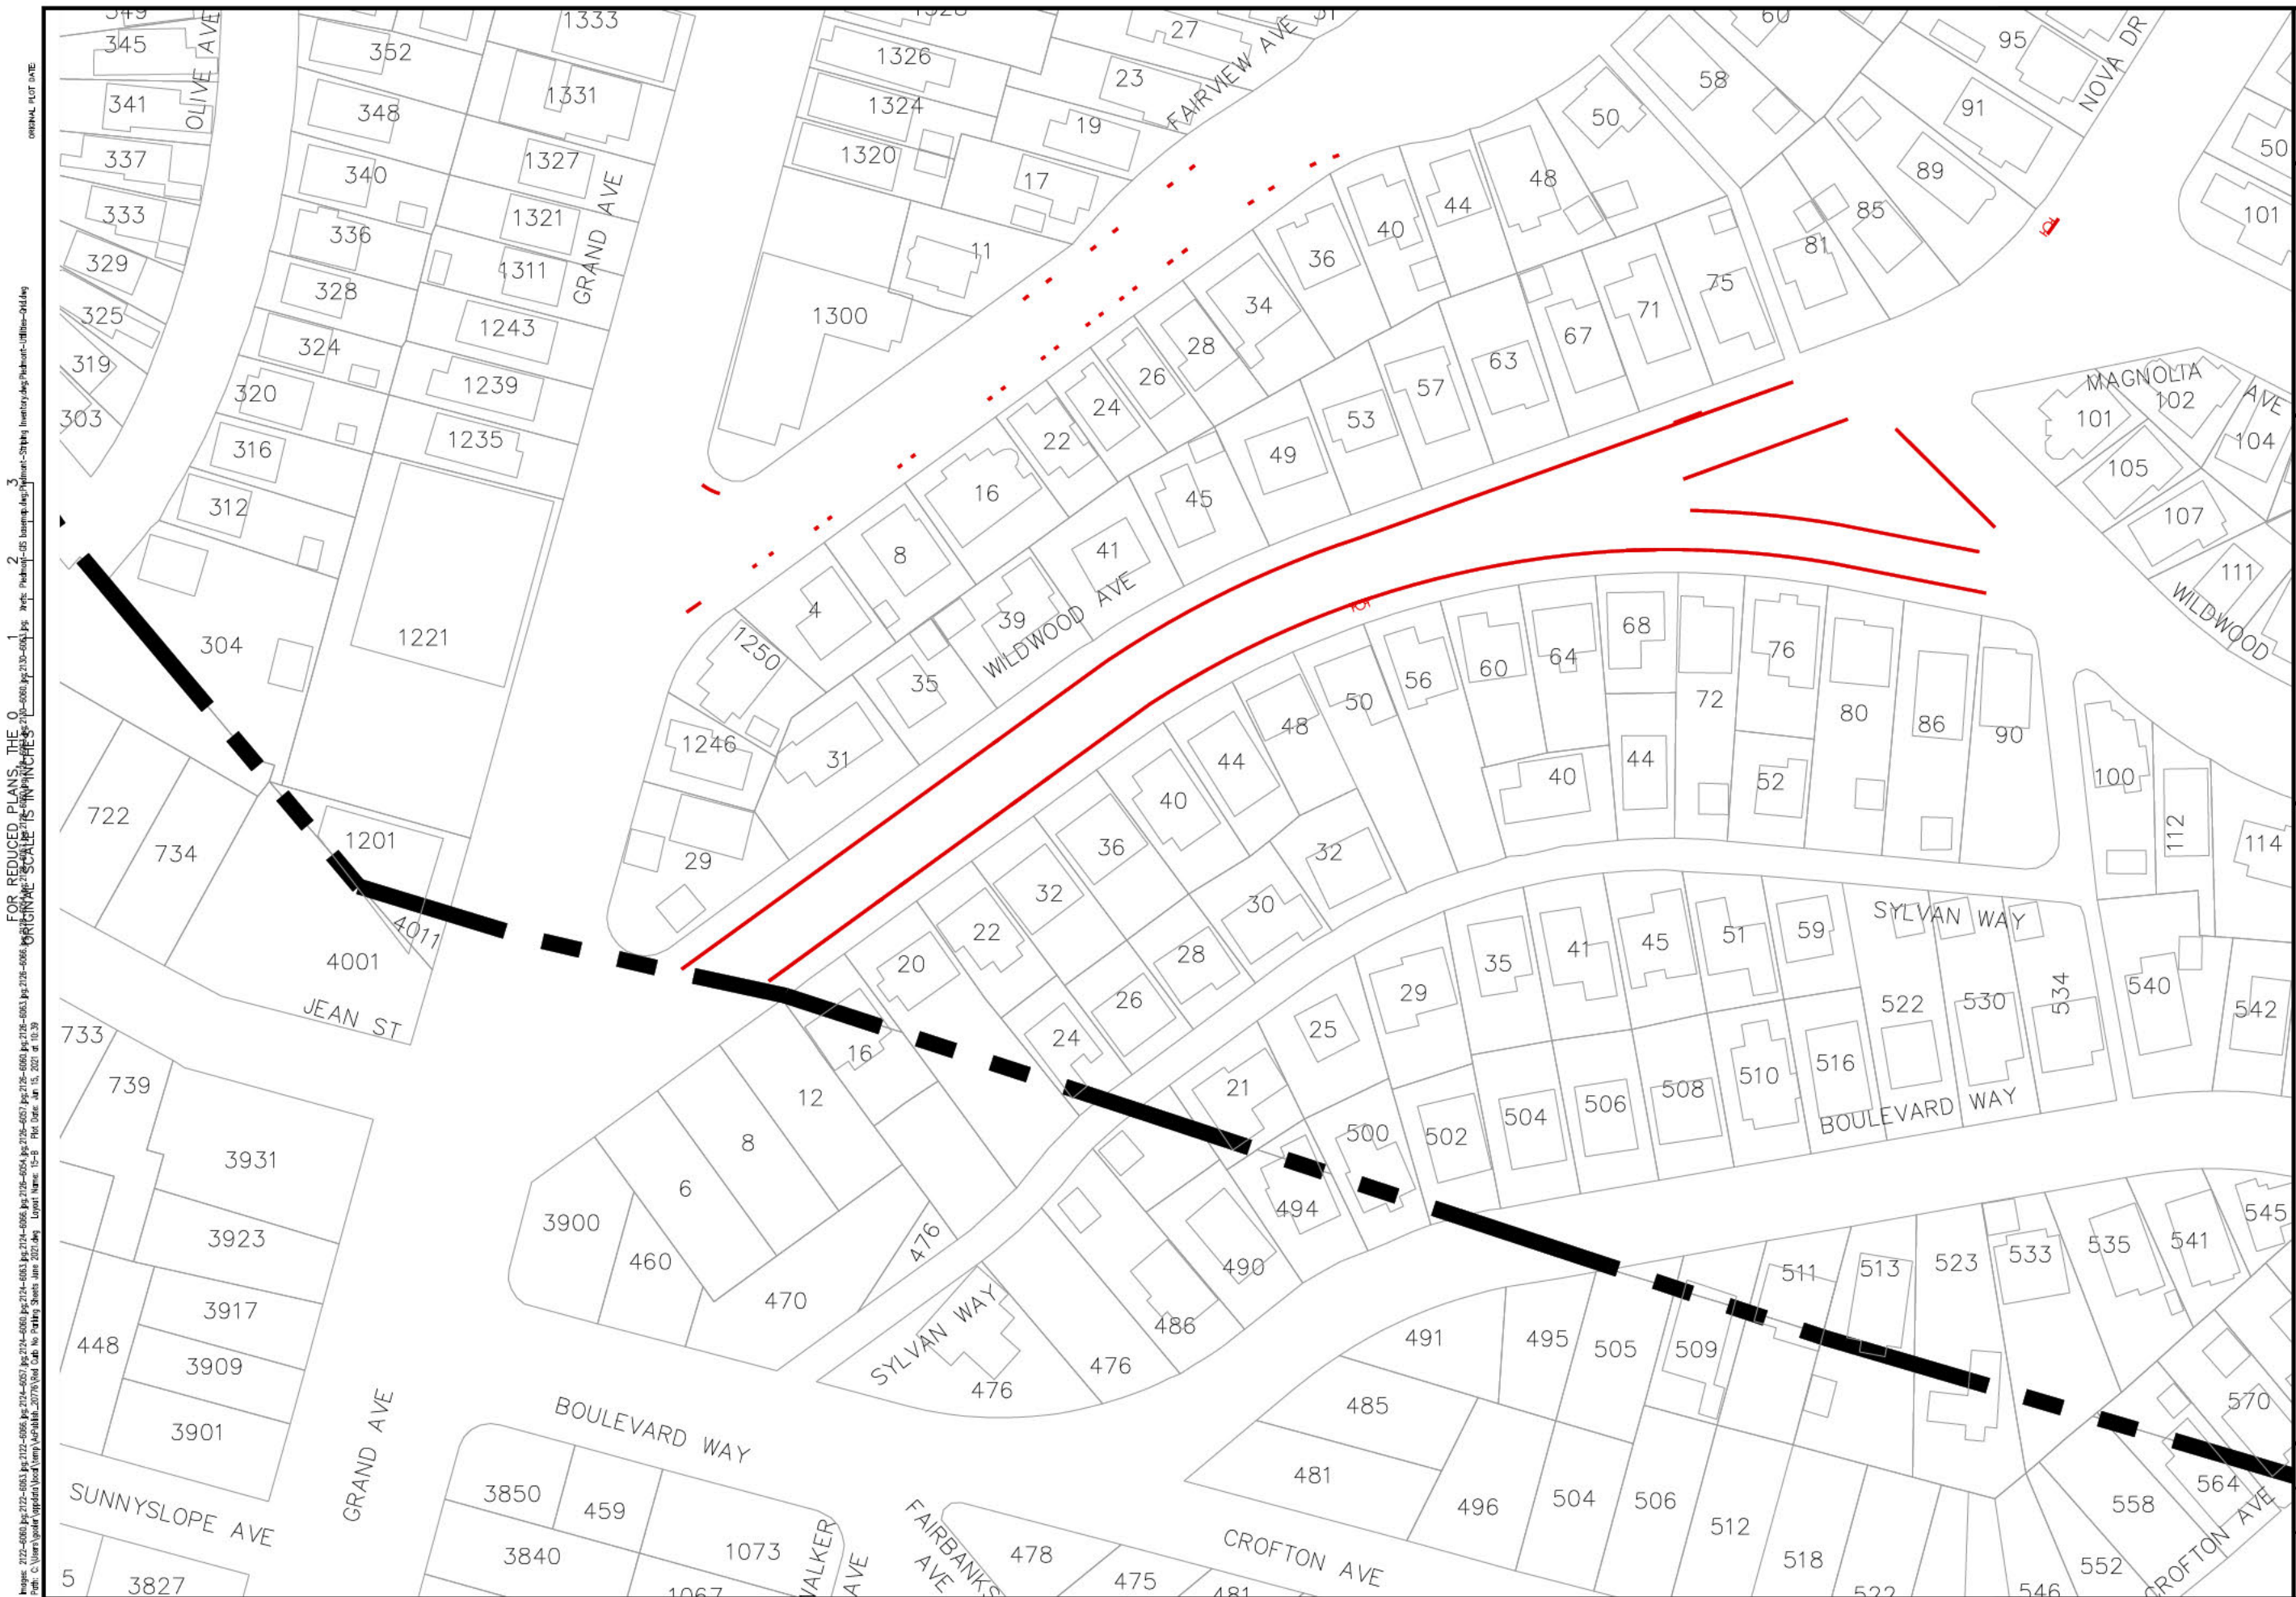

RECORDED UNDER THE DIRECTION OF

DESIGNED BY	DRAWN BY	REVIEWED BY
-------------	----------	-------------

DRAWN BY

DESIGNED BY



Coastland Civil Engineering, Inc.

1400 Neotomas Avenue, Santa Rosa, CA 95405
707.571.8005 707.571.8037 Fax

CALIFORNIA


RED CURB NO PARKING

CITY OF PIEDMONT

PROJECT NUMBER

DRAWING DATE
JUNE 2021

SHEET NUMBER
15B OF

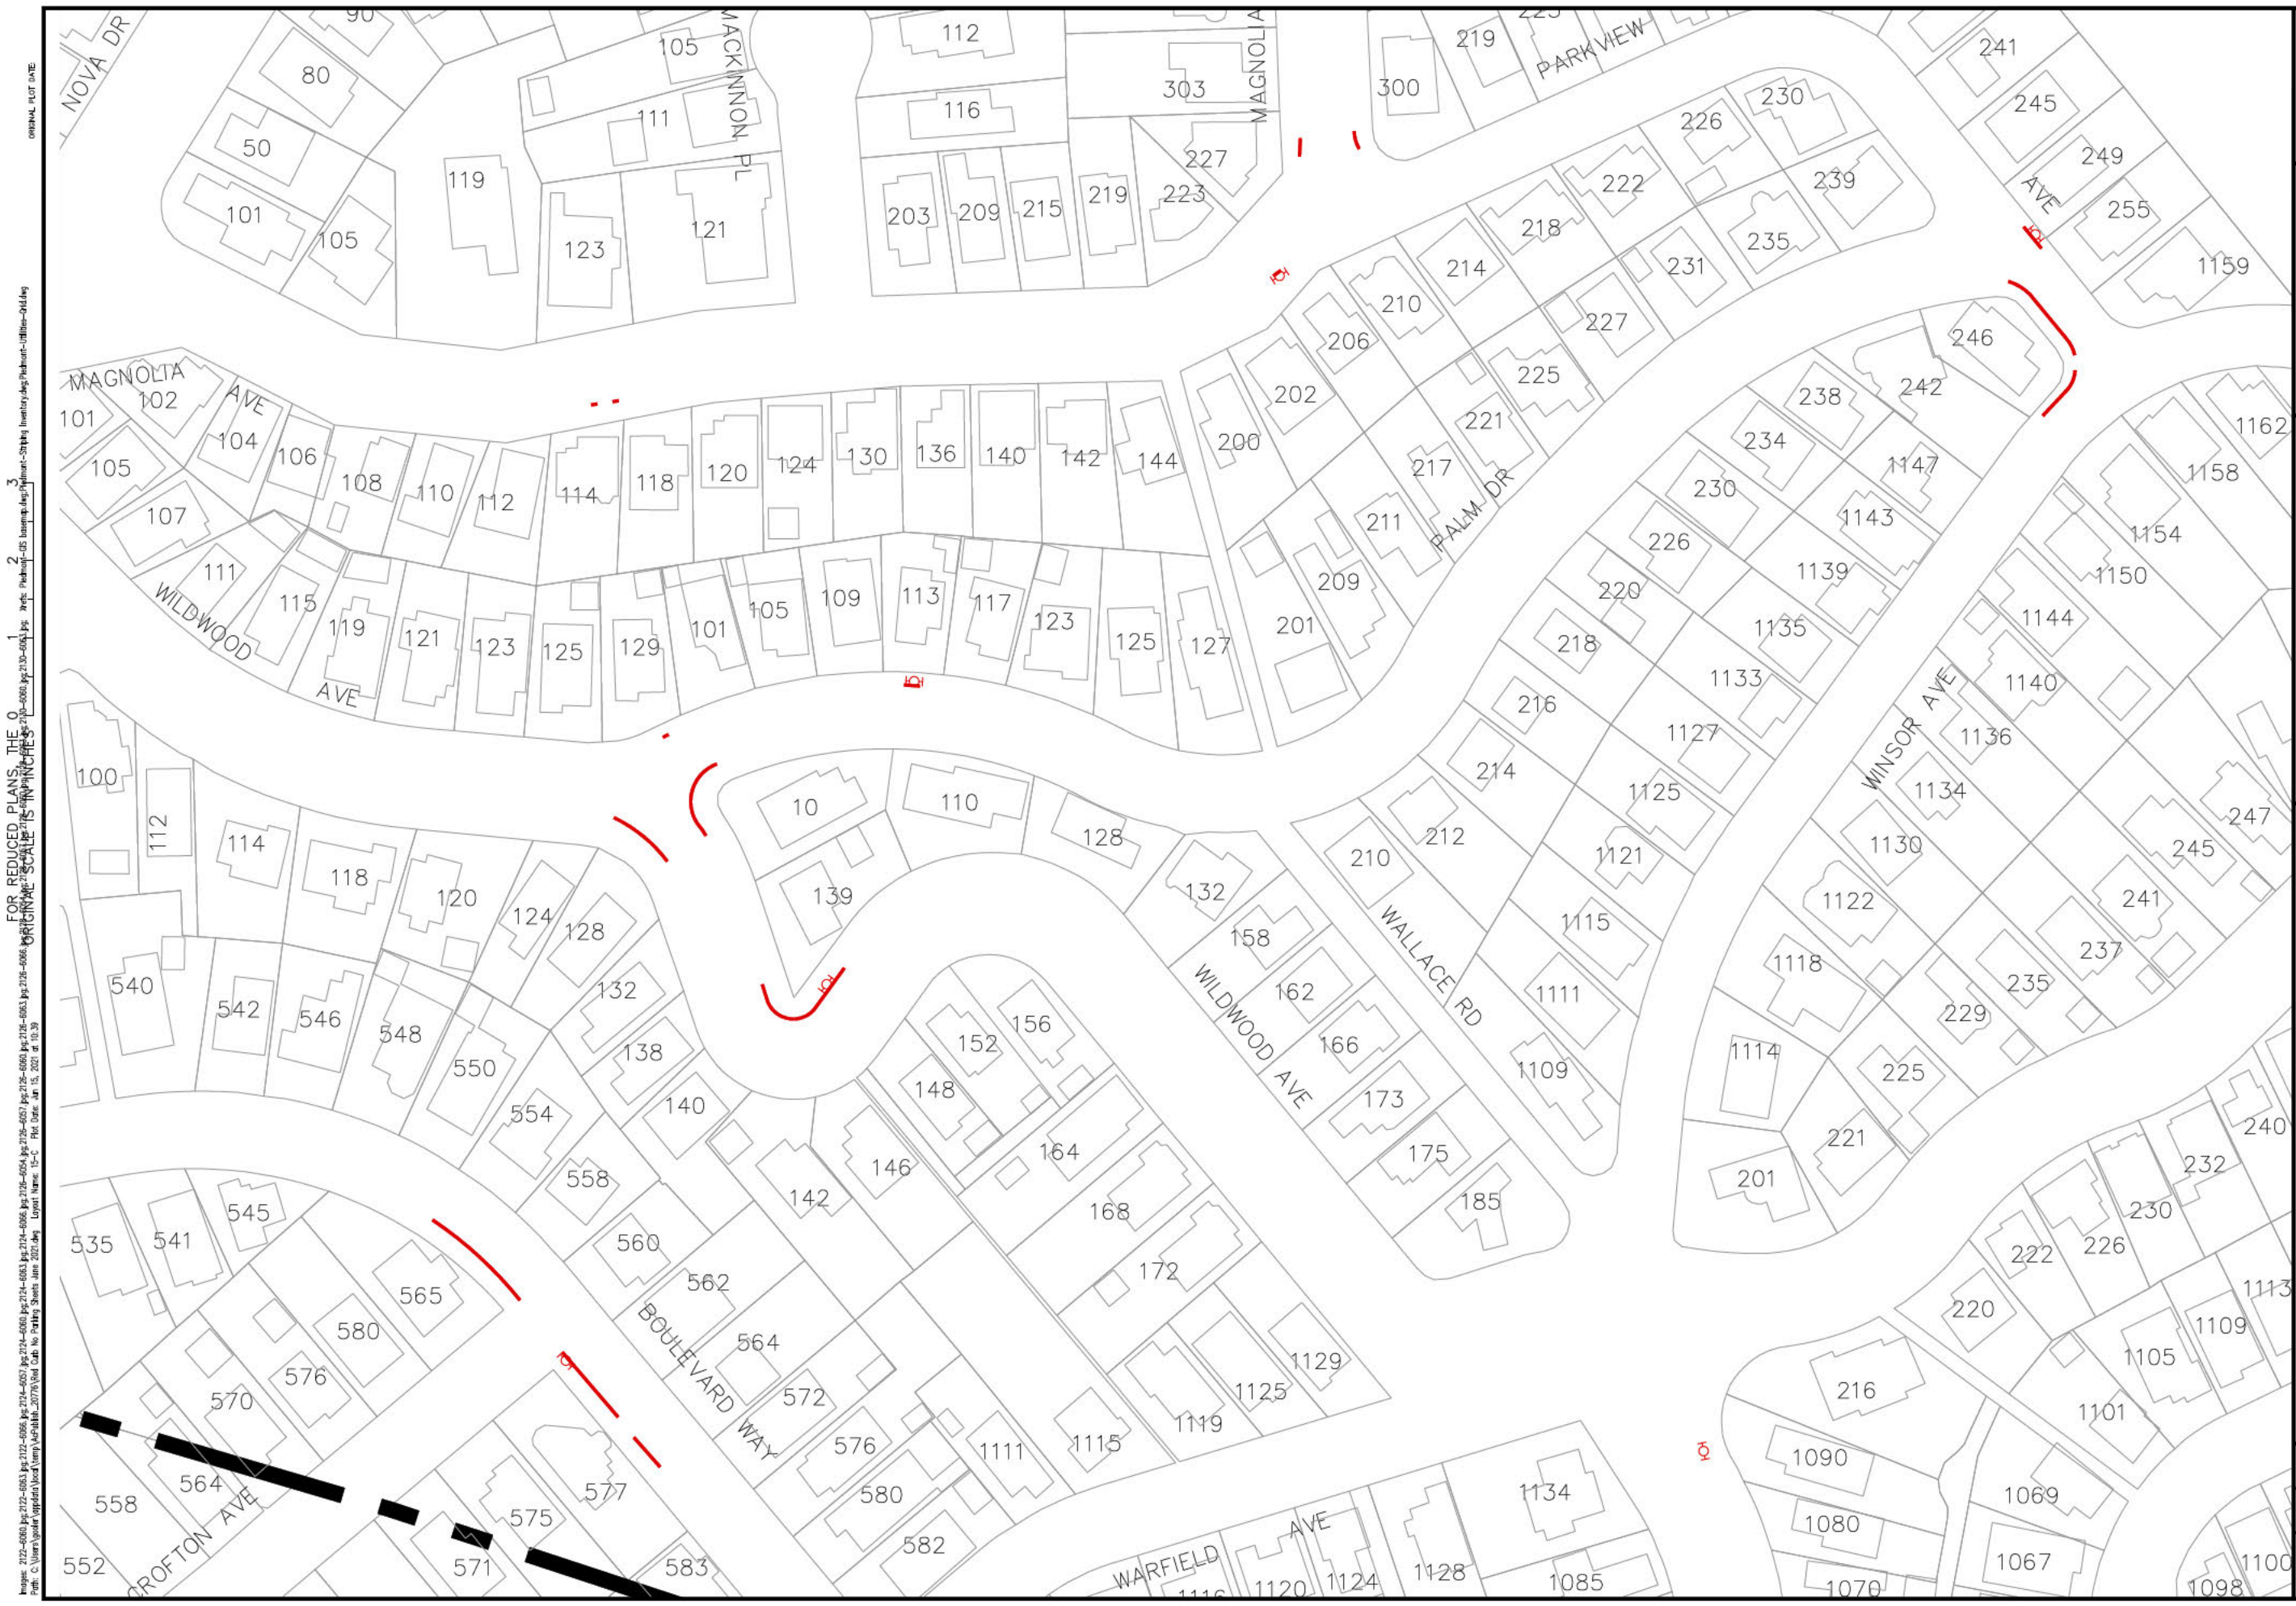[illegible]

PREPARED UNDER THE DIRECTION OF	DATE	
	DESIGNED BY	DRAWN BY
		REVIEWED BY




RED CURB NO PARKING	CITY OF PIEDMONT	CALIFORNIA
PROJECT NUMBER		
DRAWING DATE JUNE 2021		
SHEET NUMBER 15C OF		




PROSPECT RD

15D OF



Coastland Civil Engineering, Inc.
 1400 Neotomas Avenue, Santa Rosa, CA 95405
 707.571.8005 707.571.8037 Fax

<div>RED CURB NO PARKING</div> <div>CITY OF PIEDMONT</div> <div>CALIFORNIA</div>	PROJECT NUMBER
	DRAWING DATE JUNE 2021
	SHEET NUMBER
	15E OF

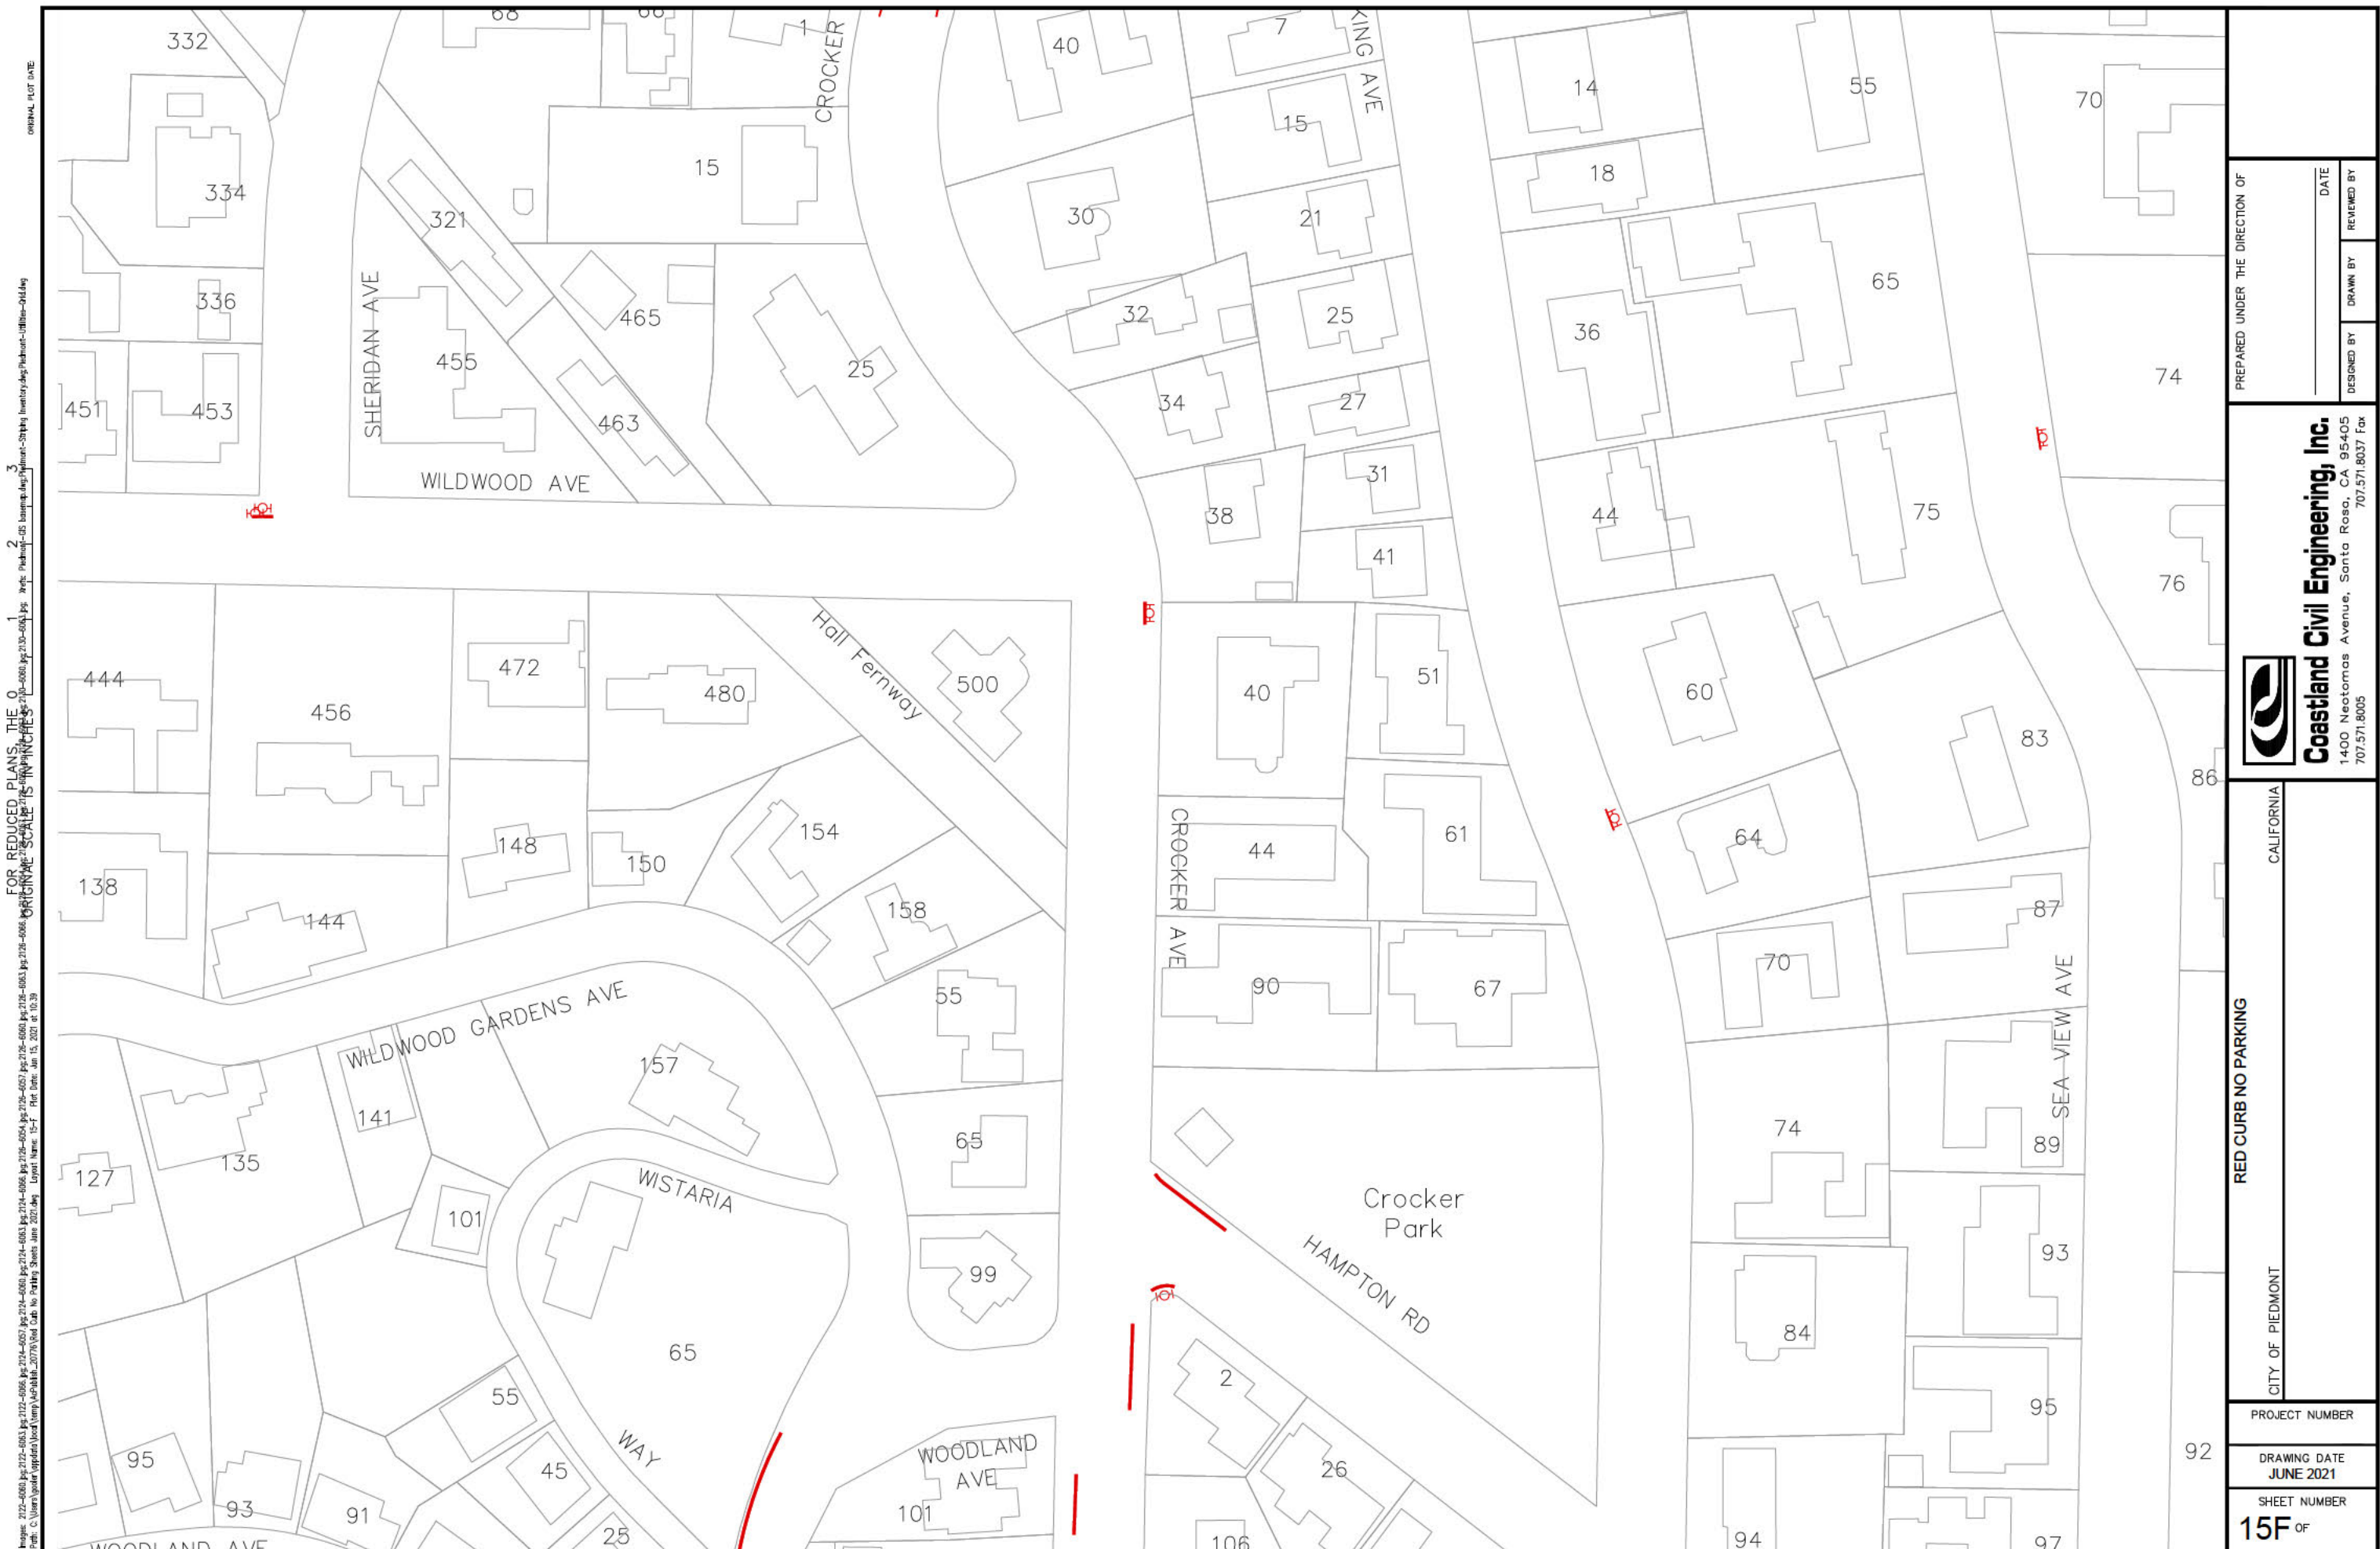

[illegible]


PREPARED UNDER THE DIRECTION OF	DATE	
	DESIGNED BY	DRAWN BY
		REVIEWED BY



Coastland Civil Engineering, Inc.
 1400 Neotomas Avenue, Santa Rosa, CA 95405
 707.571.8005 707.571.8037 Fax

CITY OF PIEDMONT	RED CURB NO PARKING	CALIFORNIA
------------------	---------------------	------------

PROJECT NUMBER
DRAWING DATE JUNE 2021
SHEET NUMBER 15G OF

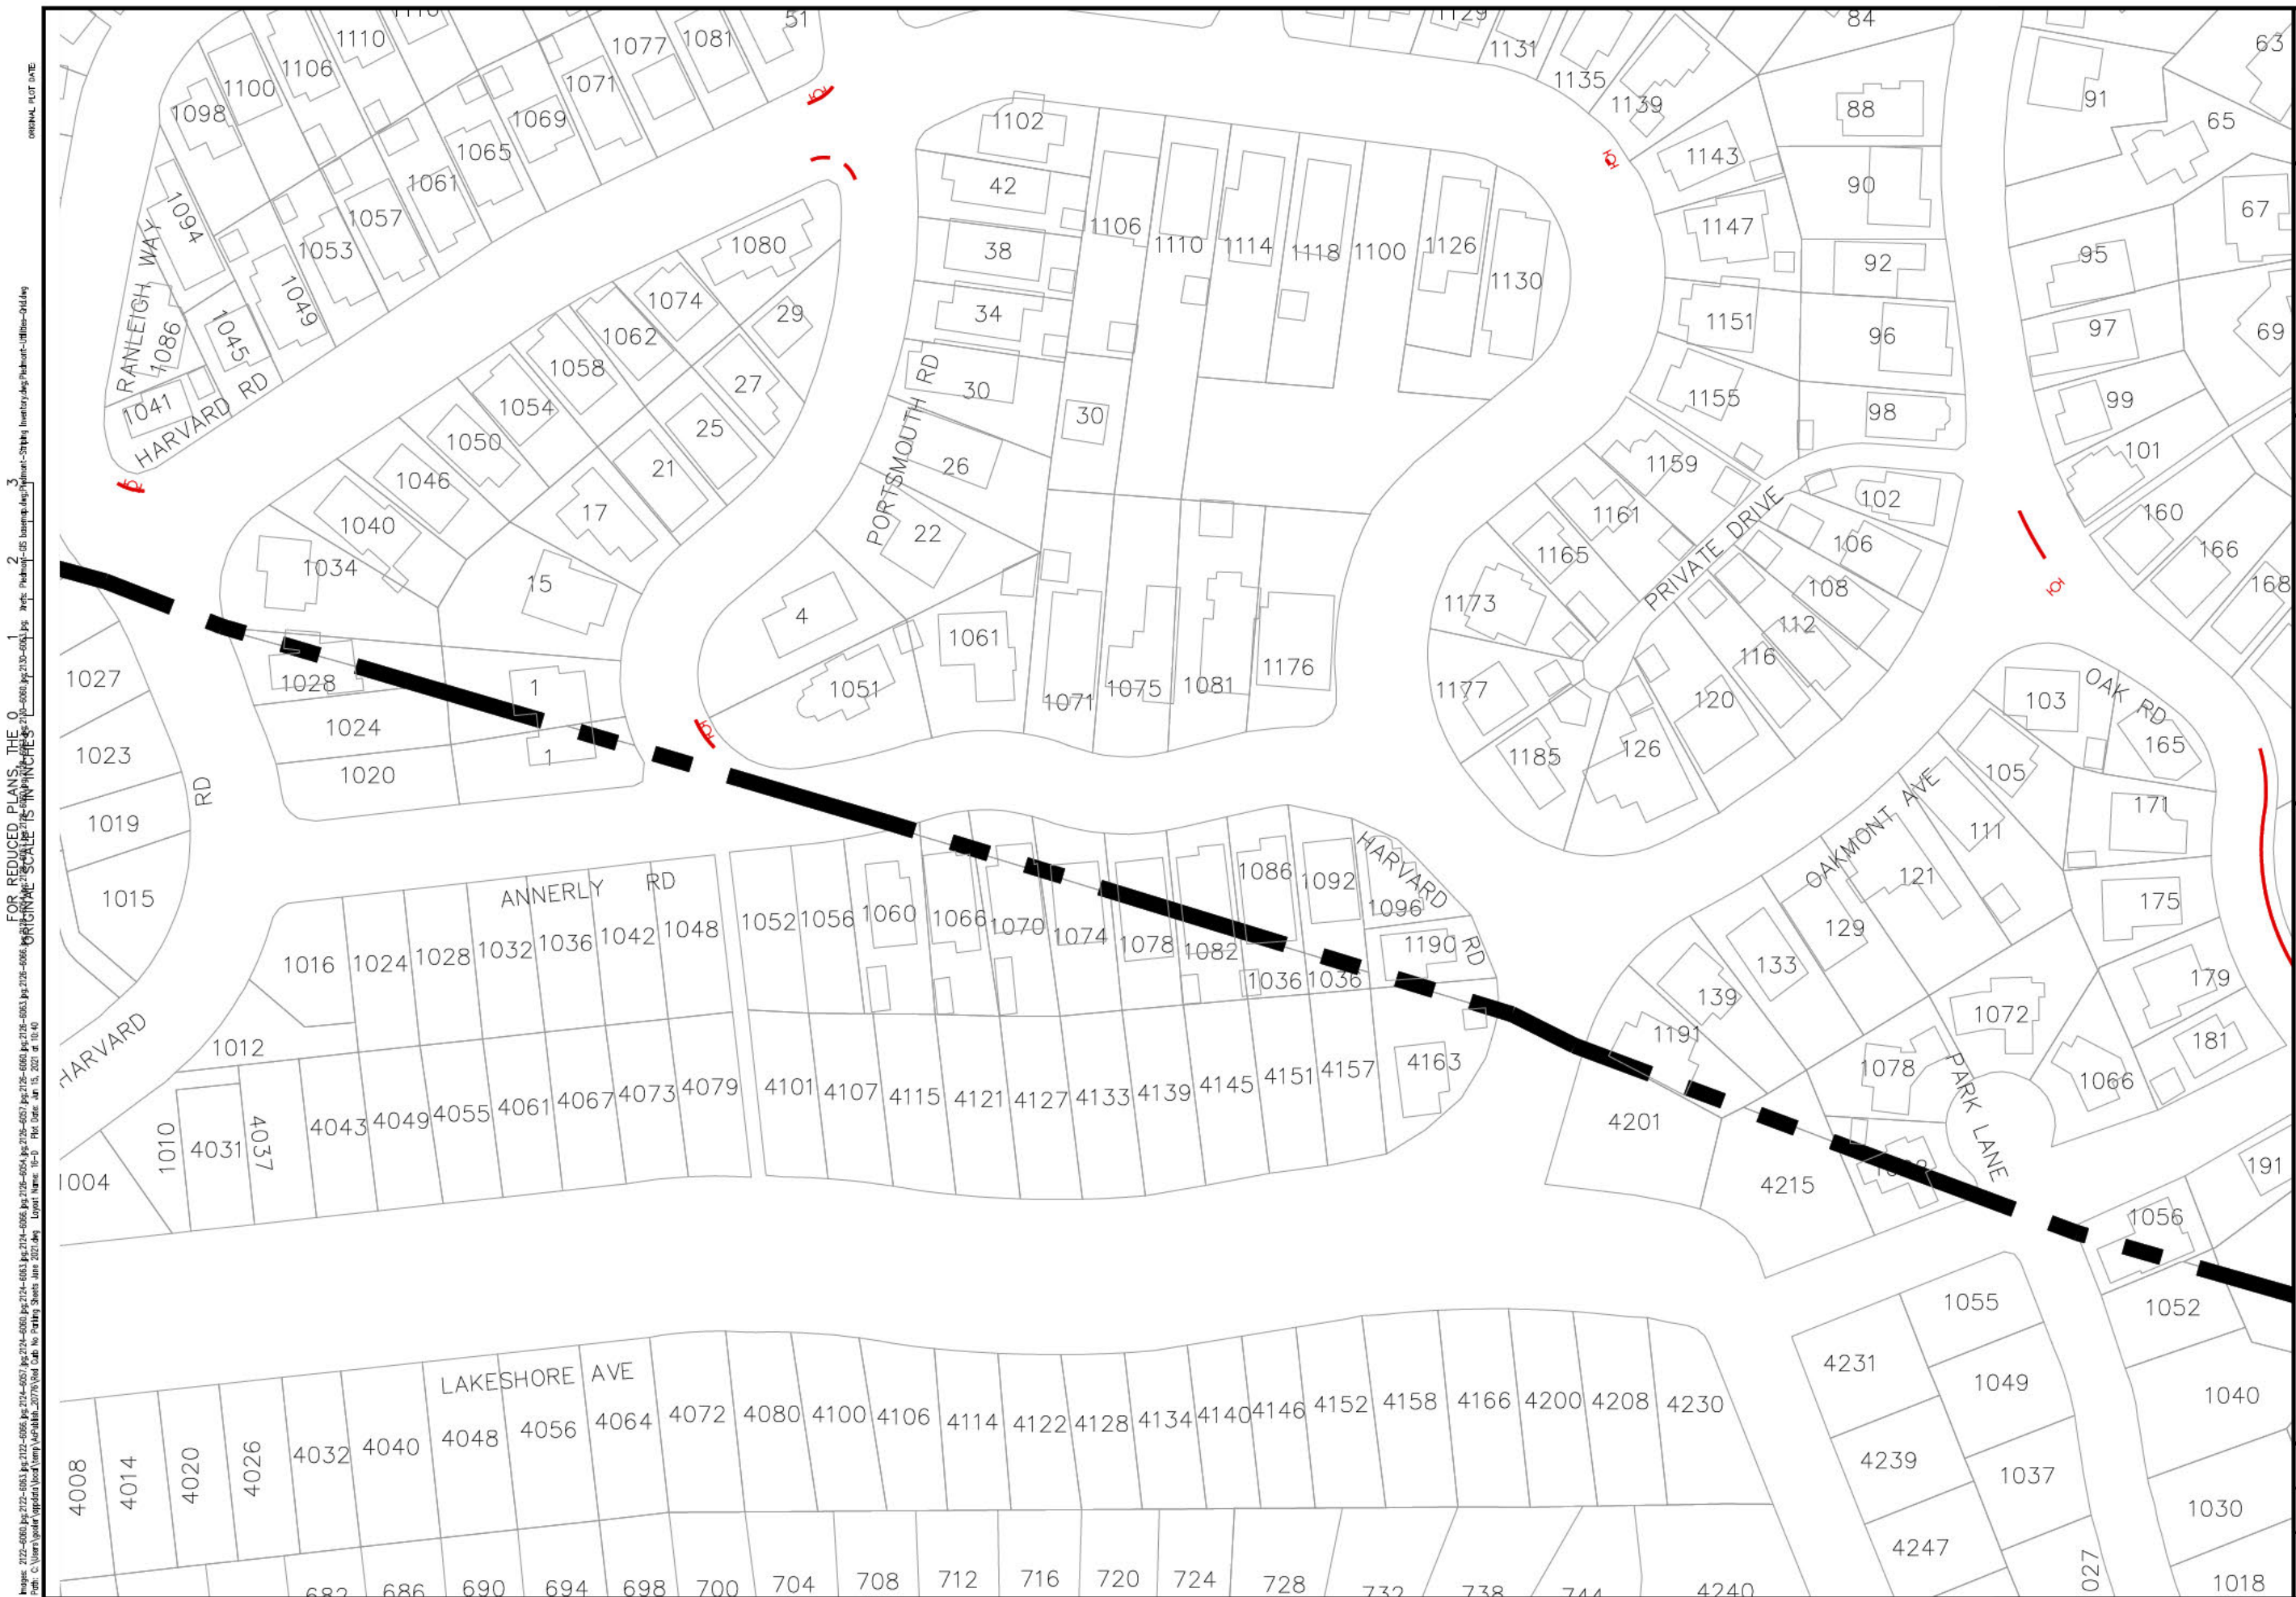

FOR REDUCED PLANS, THE 0 1 2 3
ORIGINAL SCALE IS IN INCHES

PREPARED UNDER THE DIRECTION OF	DESIGNED BY	DRAWN BY	REVIEWED BY
	DATE		




RED CURB NO PARKING	CITY OF PIEDMONT	CALIFORNIA
PROJECT NUMBER		
DRAWING DATE JUNE 2021		
SHEET NUMBER 16D OF		




Coastland Civil Engineering, Inc.
 1400 Neotomas Avenue, Santa Rosa, CA 95405
 707.571.8005 707.571.8037 Fax

RED CURB NO PARKING	CITY OF PIEDMONT	CALIFORNIA
PROJECT NUMBER		
DRAWING DATE JUNE 2021		
SHEET NUMBER 16E OF		




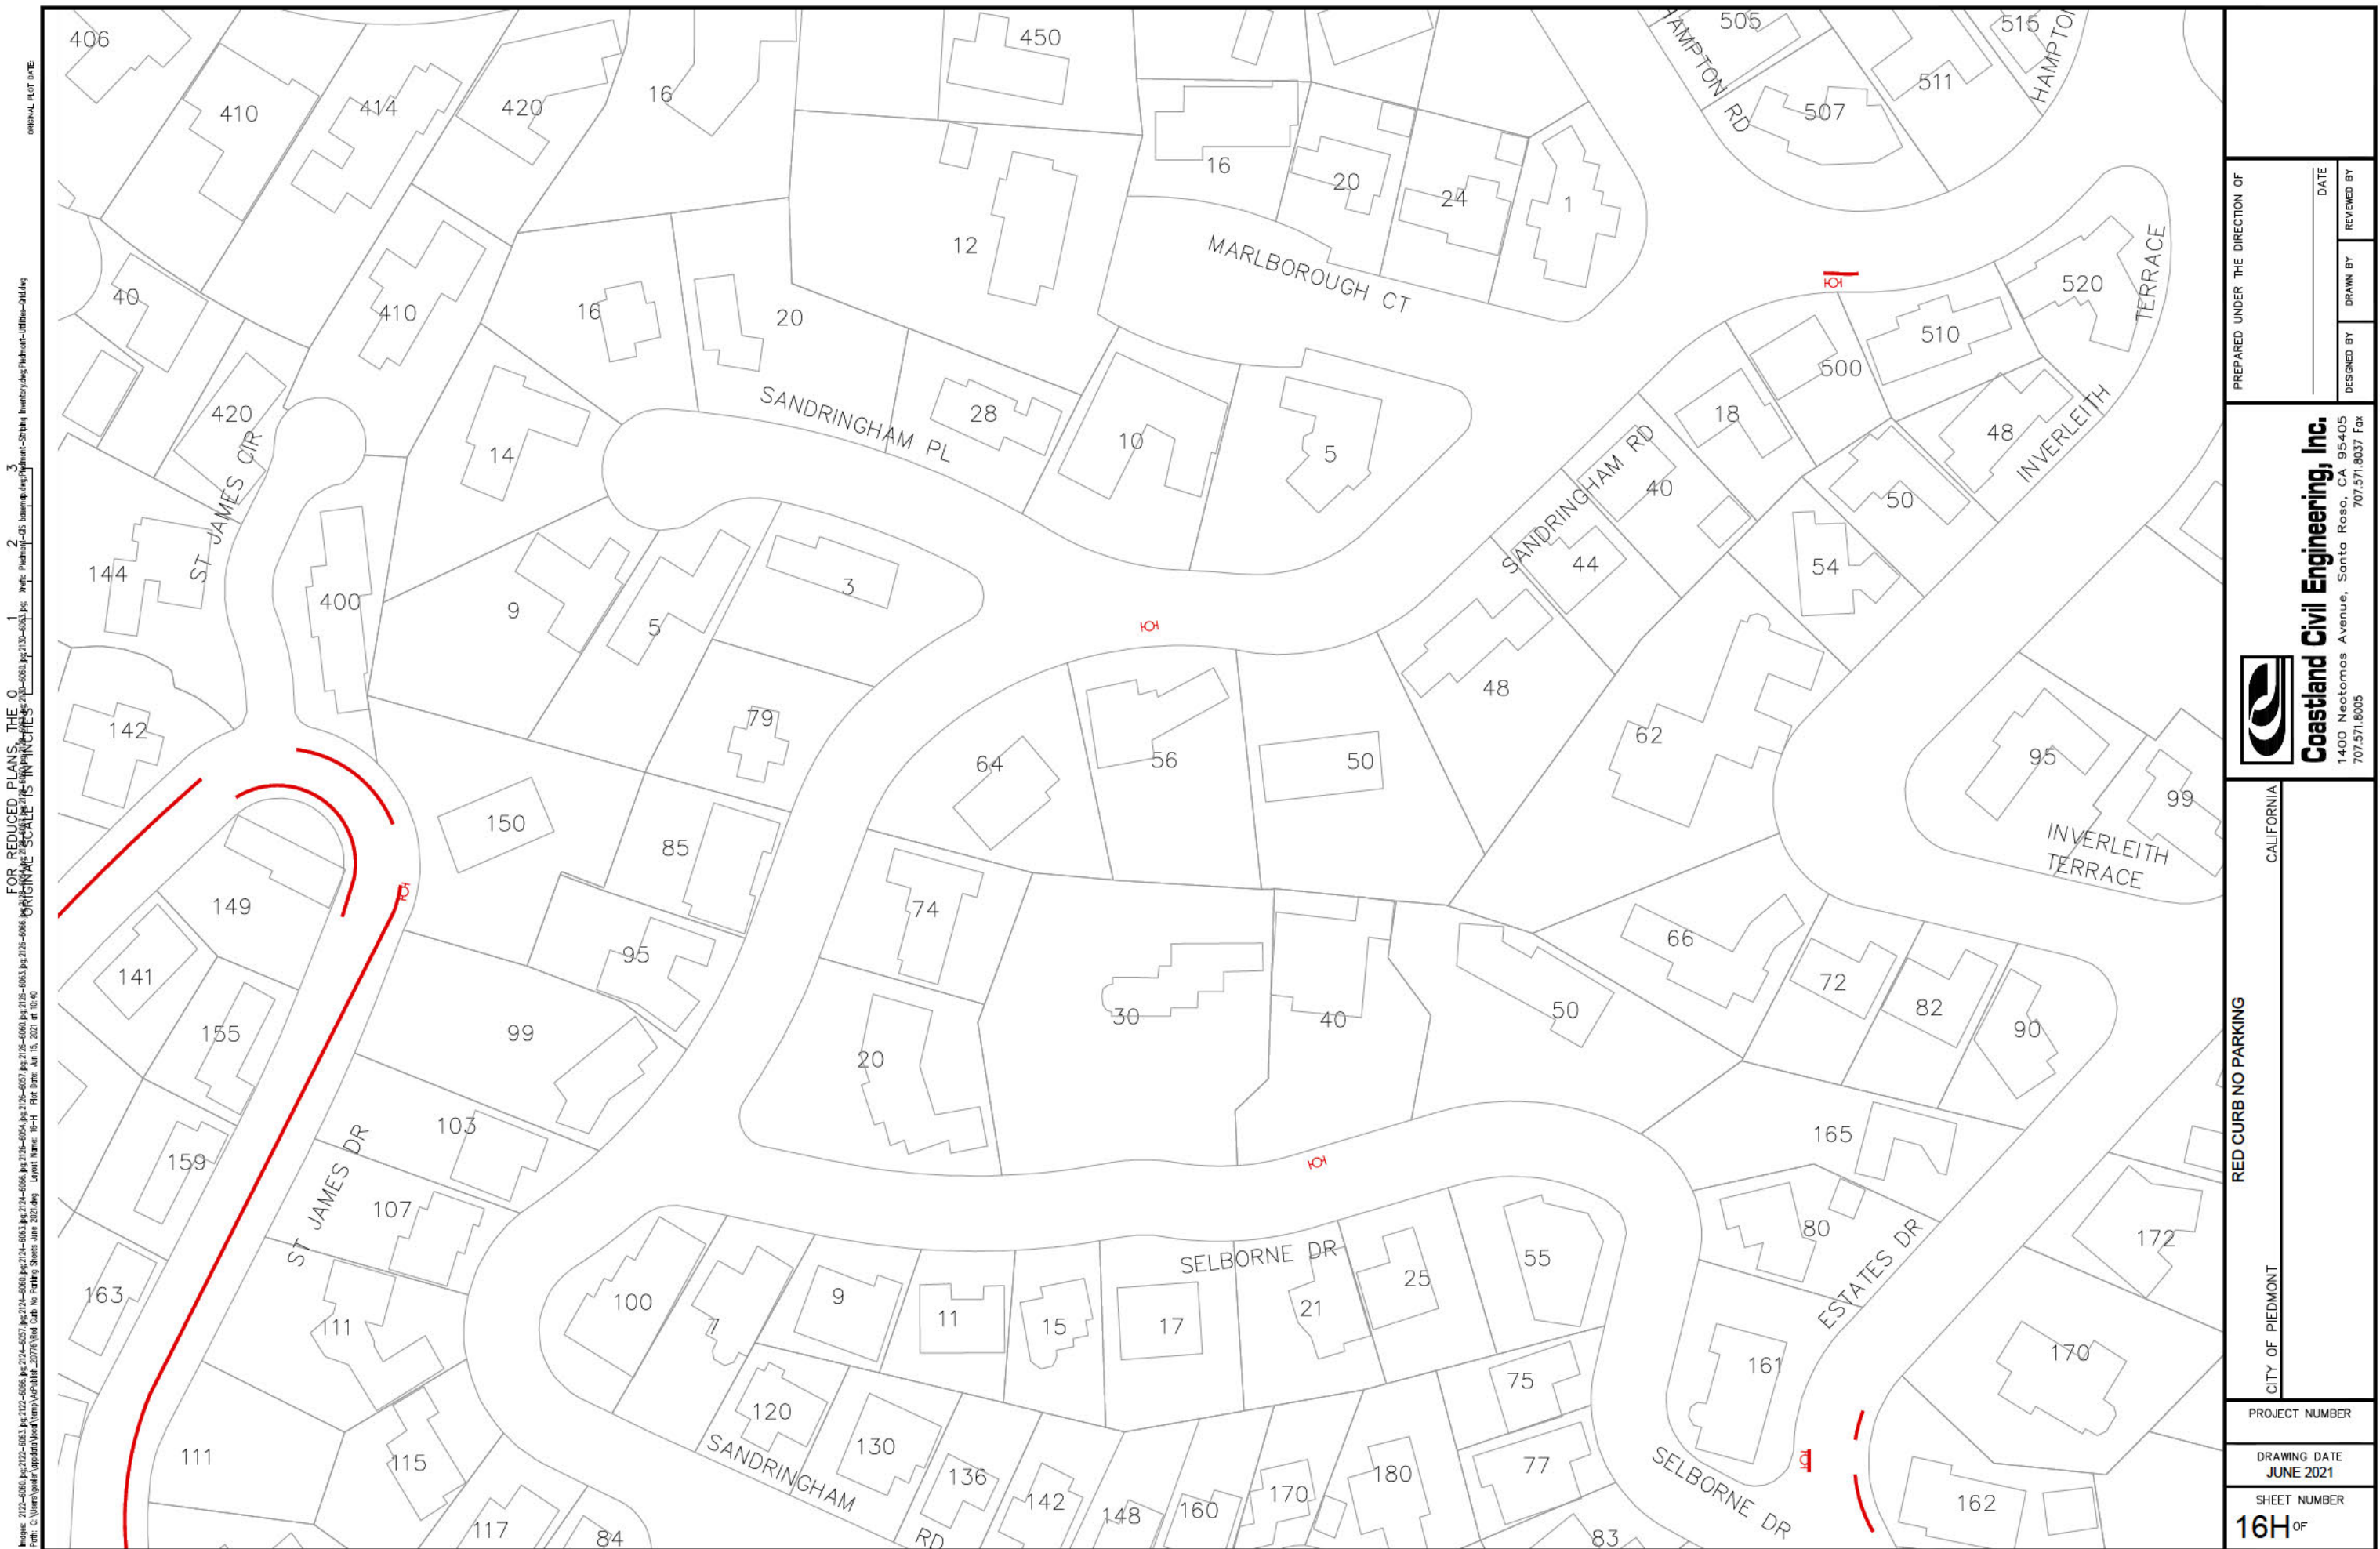

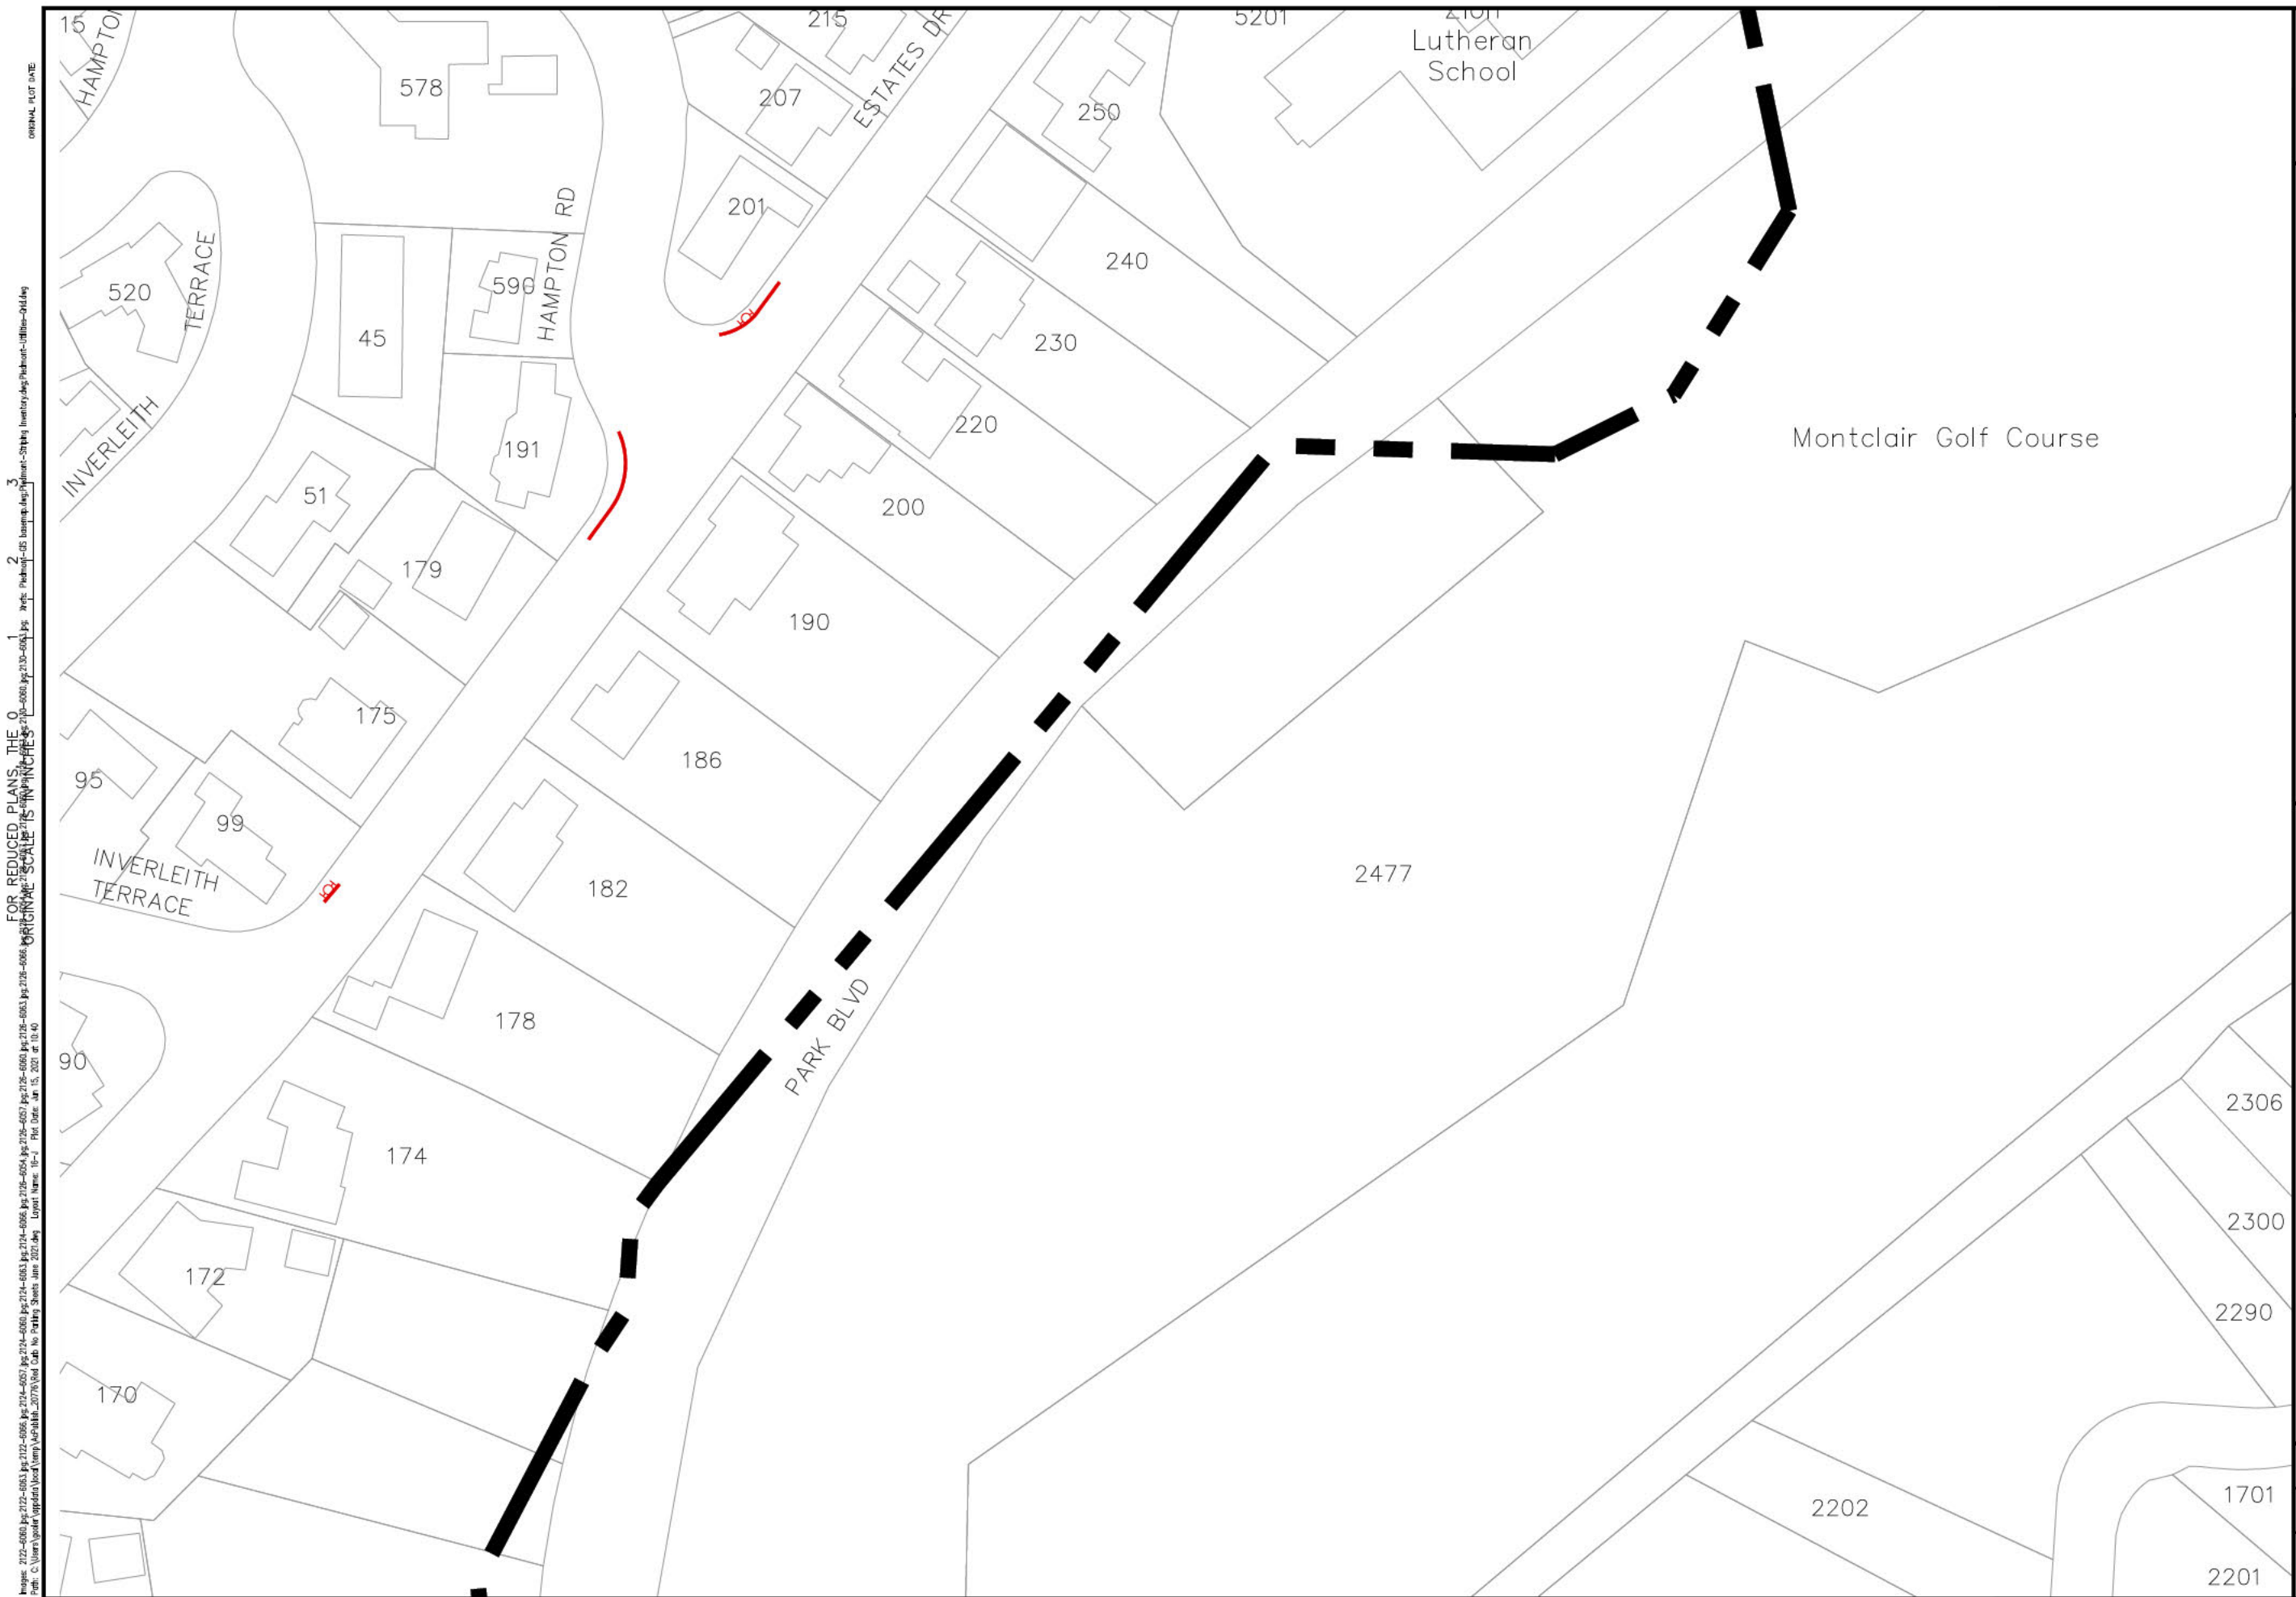

FOR REDUCED PLANS, THE 0 1 2 3
ORIGINAL SCALE IS IN INCHES

RED CURB NO PARKING CITY OF PIEDMONT	CALIFORNIA	 Coastland Civil Engineering, Inc. 1400 Neotomas Avenue, Santa Rosa, CA 95405 707.571.8005	PREPARED UNDER THE DIRECTION OF	DESIGNED BY	DRAWN BY	REVIEWED BY
				DATE		
PROJECT NUMBER		SHEET NUMBER				
DRAWING DATE JUNE 2021		16J OF				

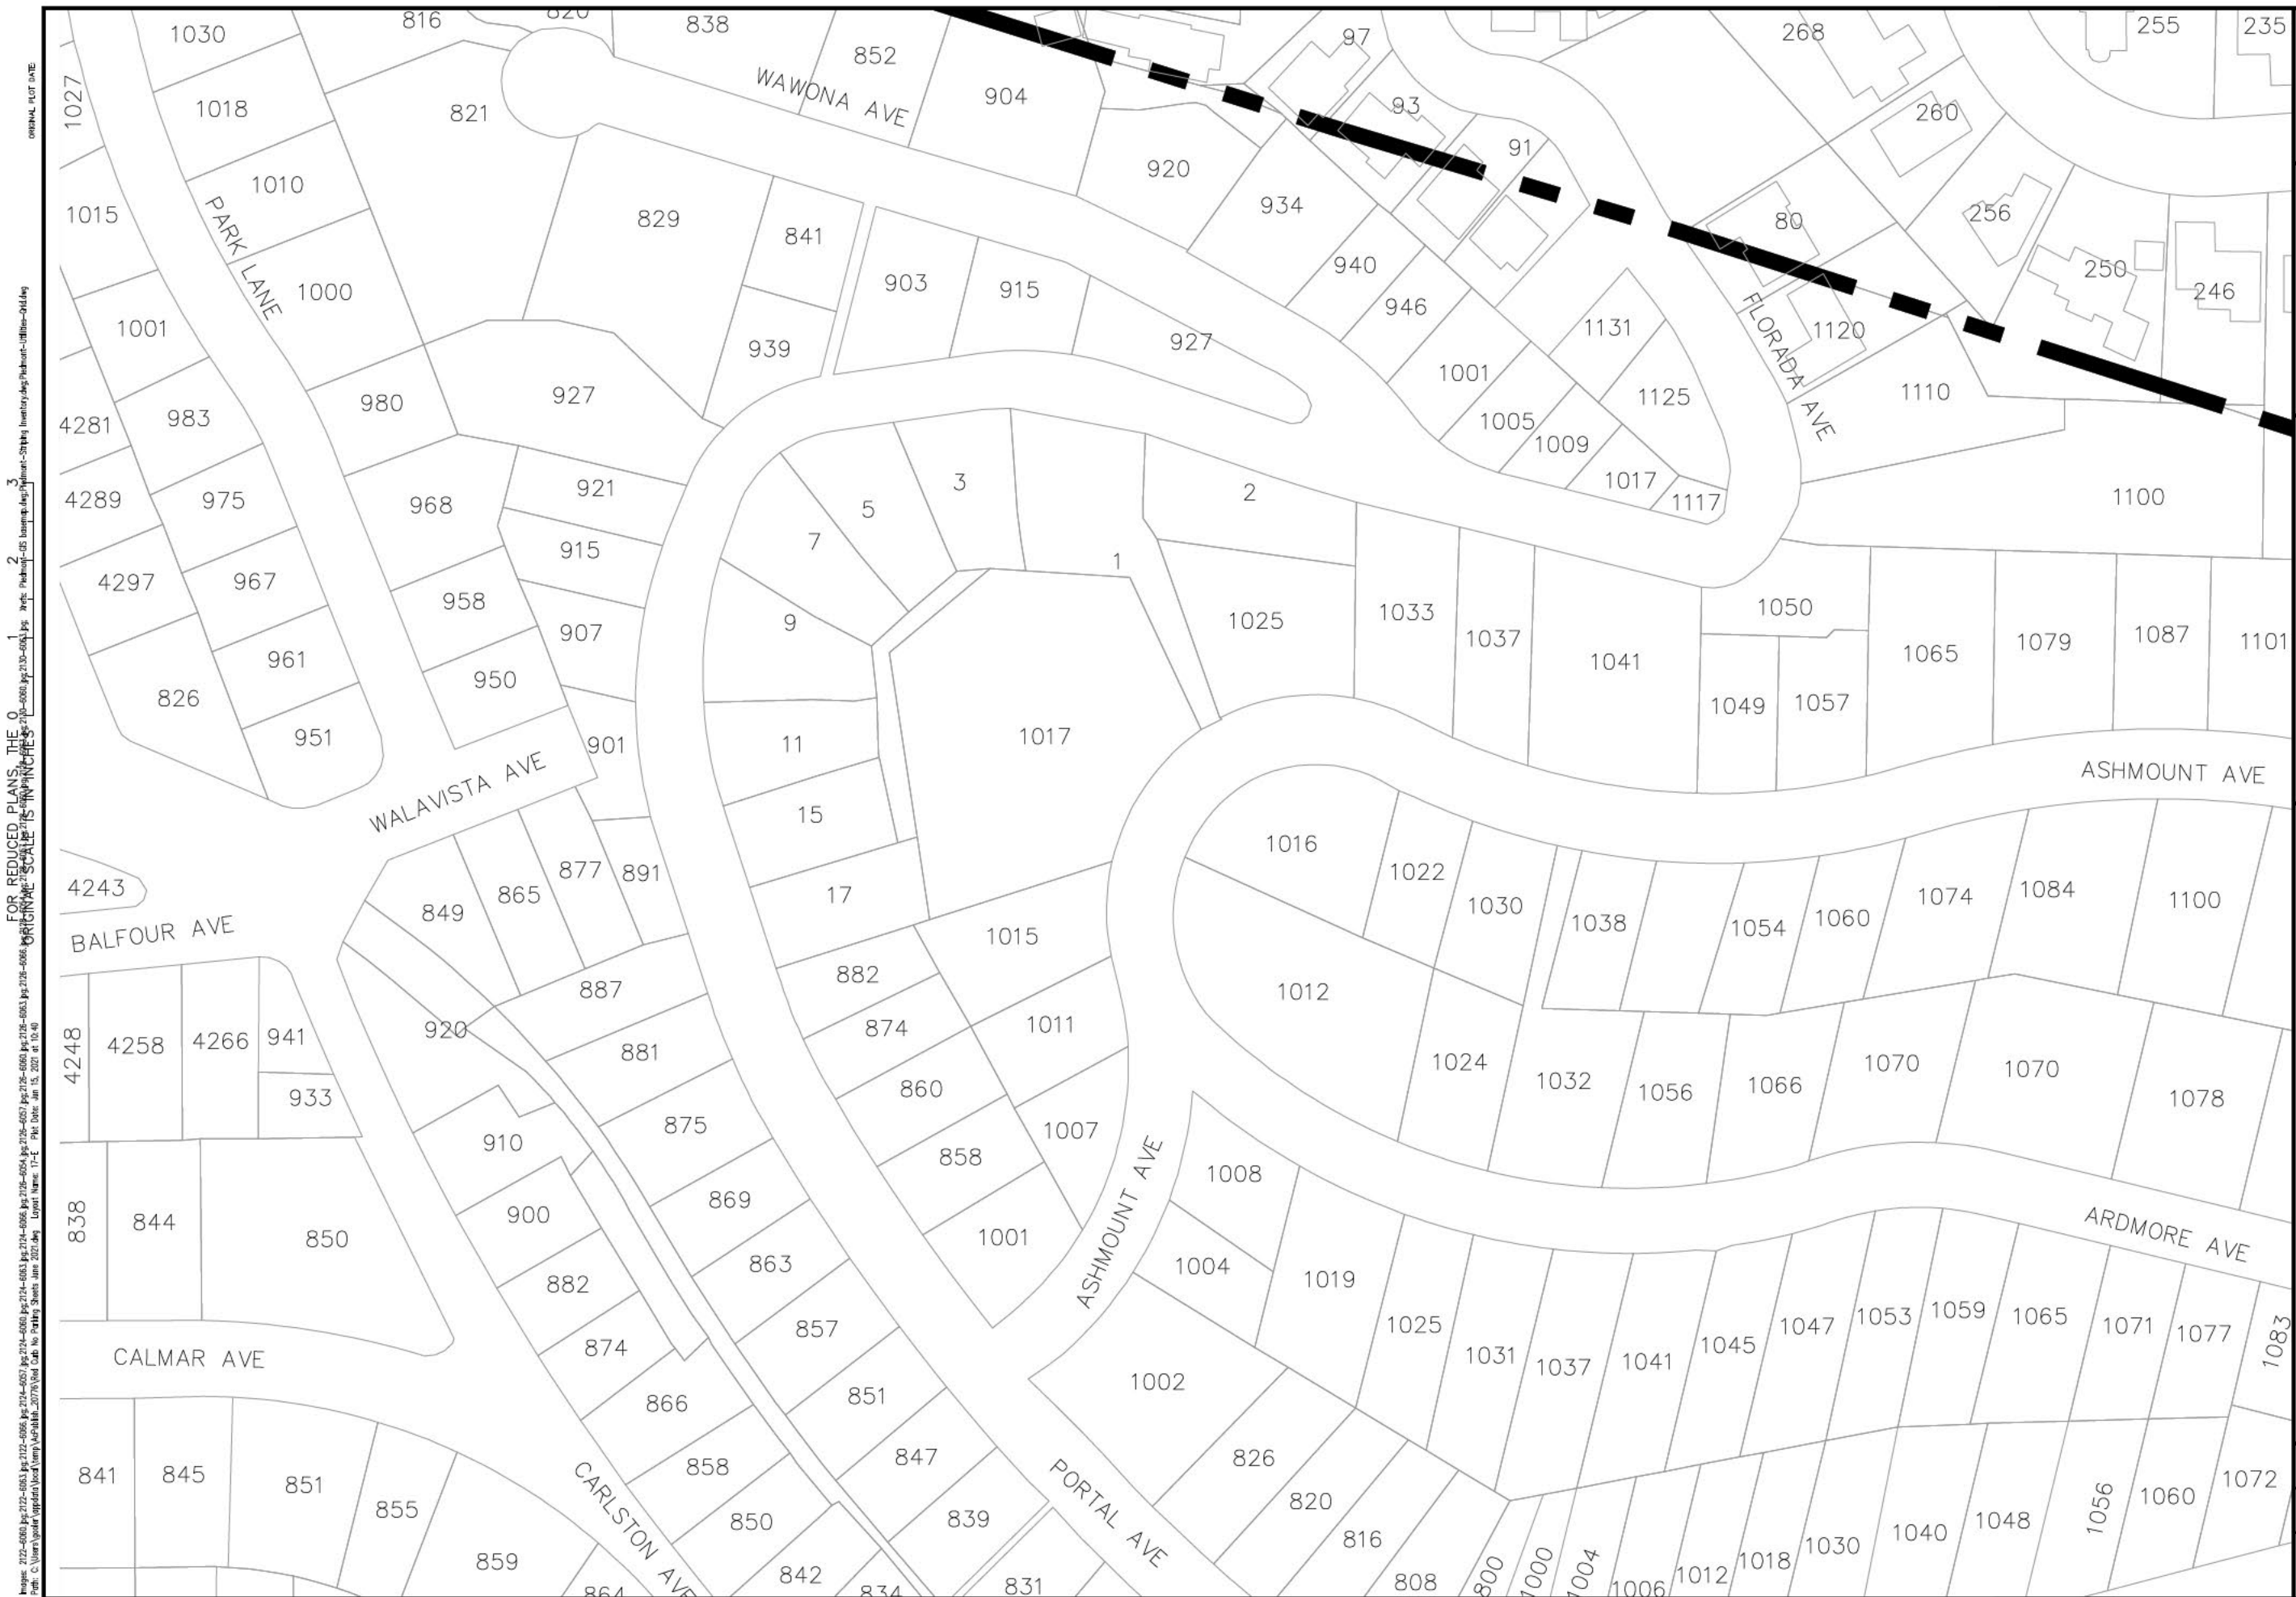[illegible]

PREPARED UNDER THE DIRECTION OF	DATE	
	DESIGNED BY	REVIEWED BY



RED CURB NO PARKING	CITY OF PIEDMONT	CALIFORNIA
PROJECT NUMBER		
DRAWING DATE JUNE 2021		
SHEET NUMBER 17E OF		




DATE	DESIGNED BY	DRAWN BY	REVIEWED BY
------	-------------	----------	-------------



RED CURB NO PARKING

PROJECT NUMBER
DRAWING DATE
JUNE 2021
SHEET NUMBER
17F OF

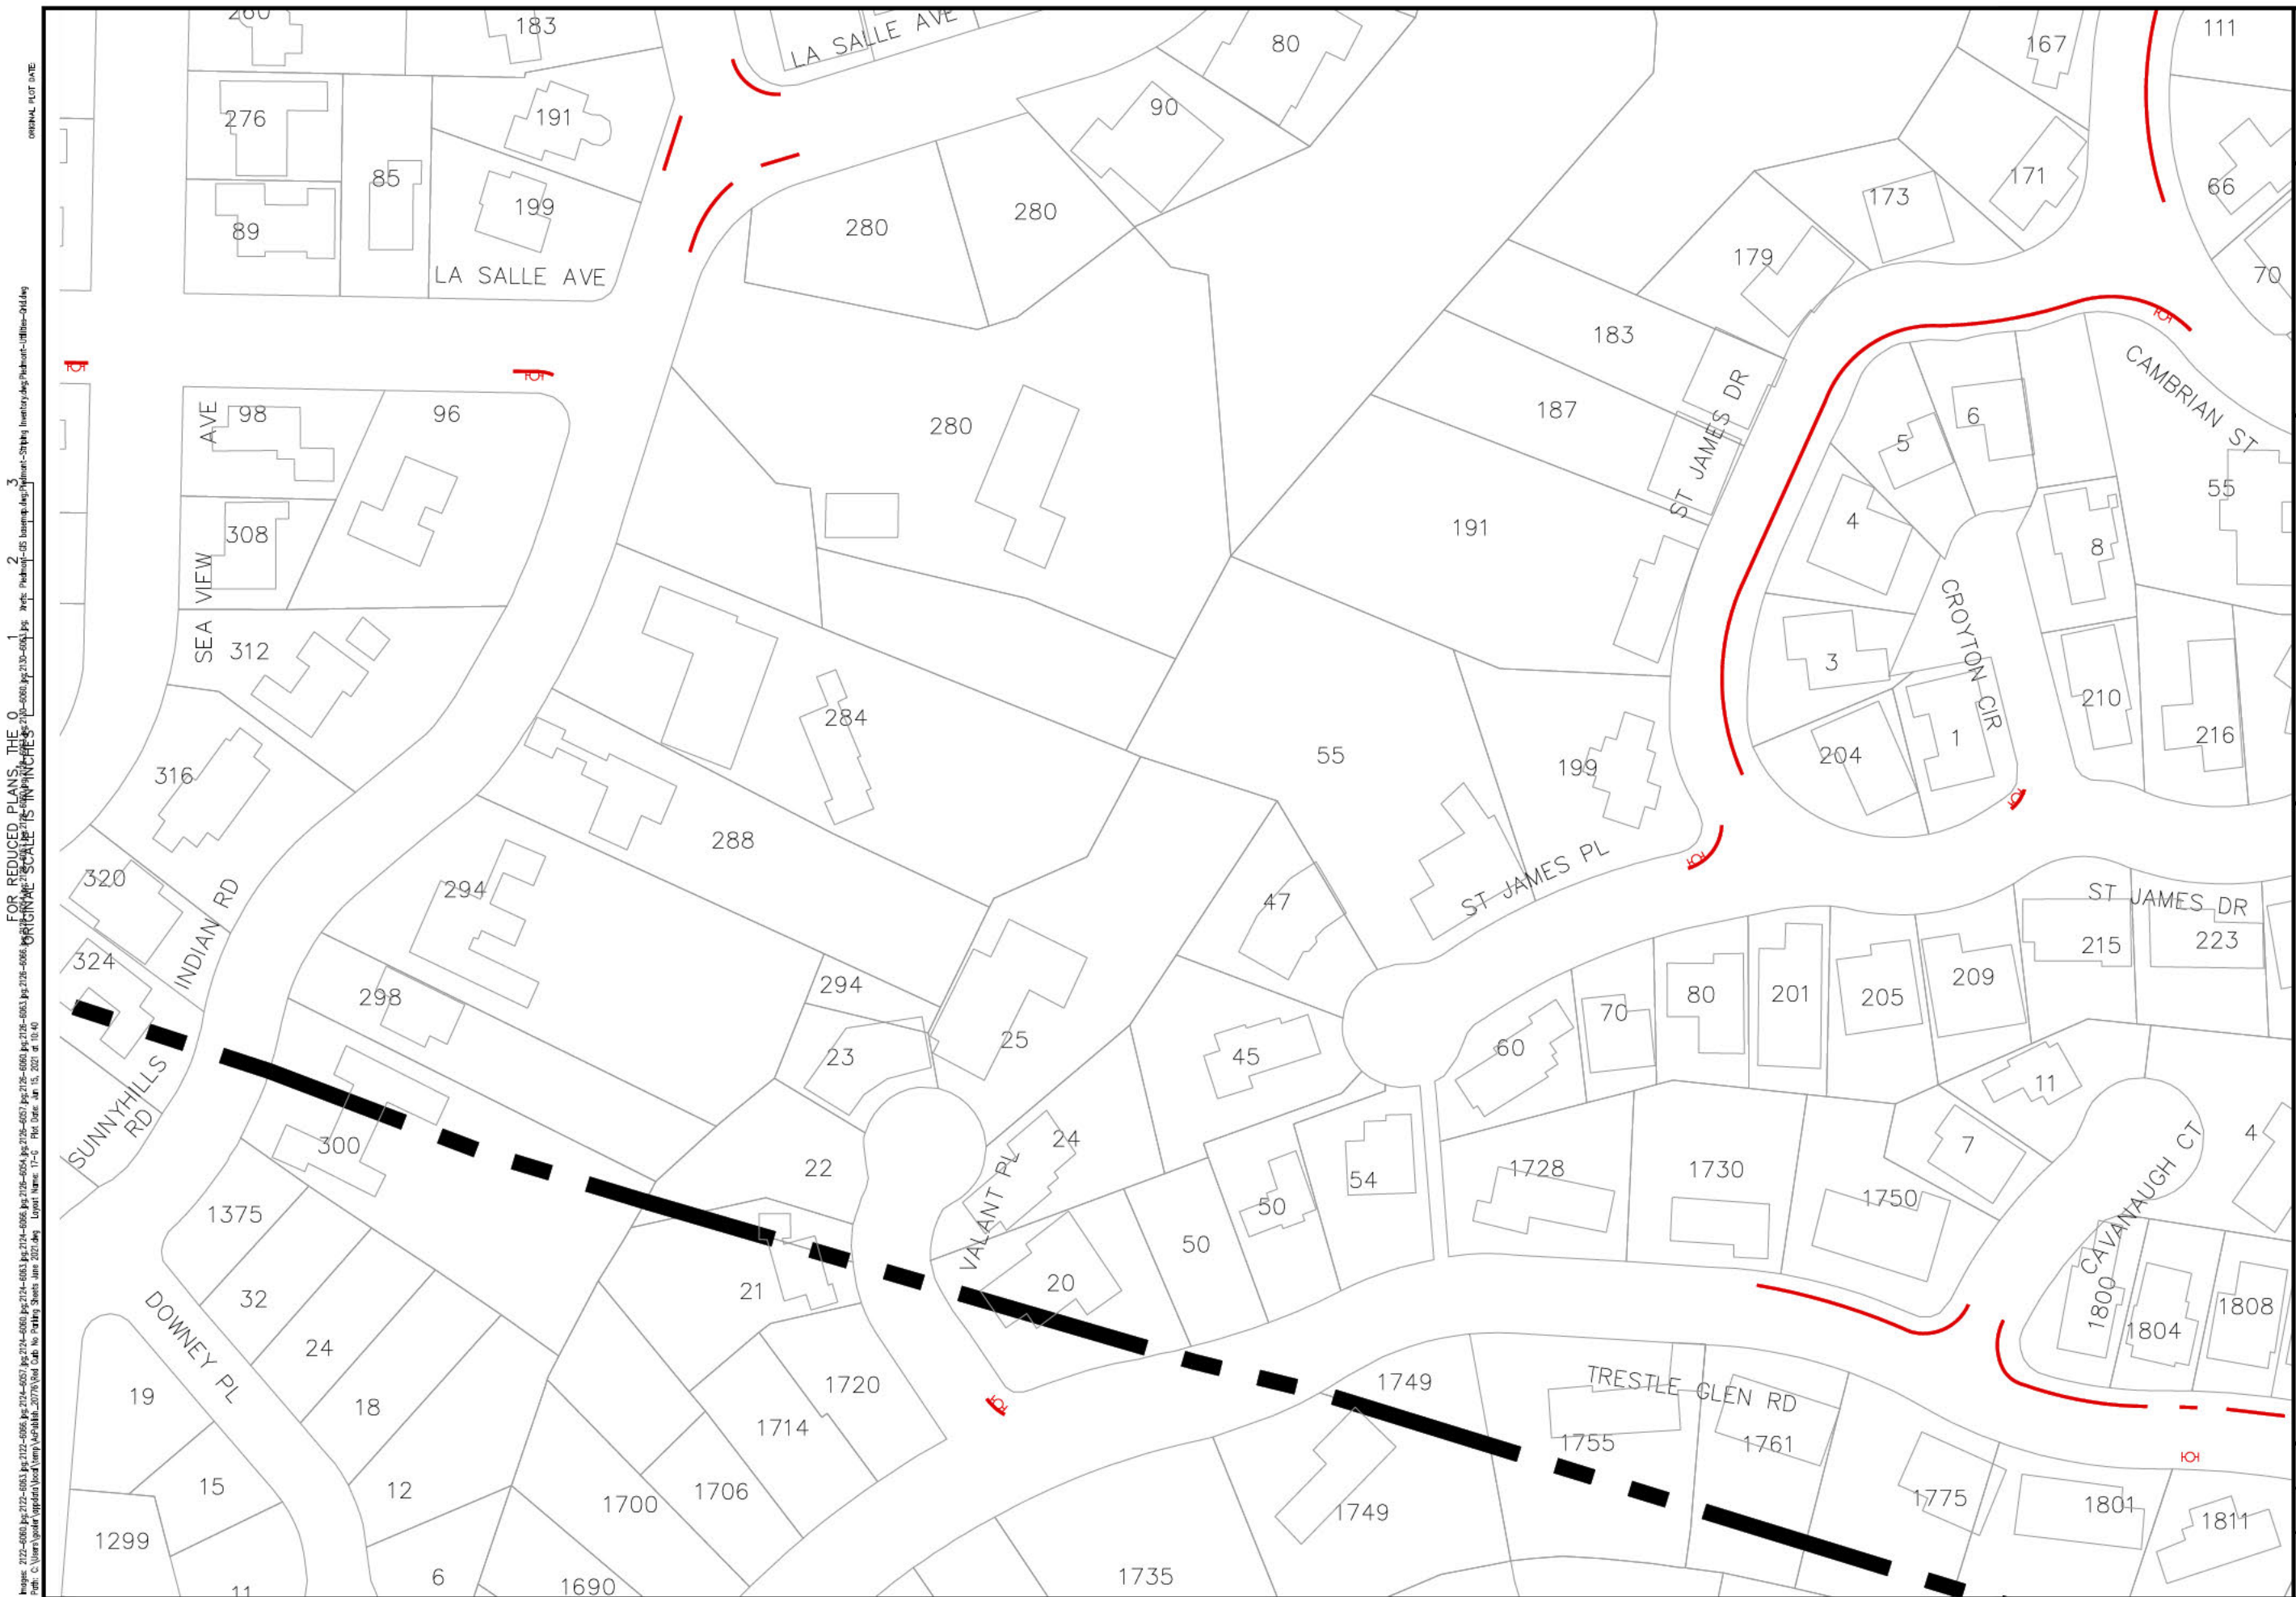[illegible]

PREPARED UNDER THE DIRECTION OF	DATE		DESIGNED BY	DRAWN BY	REVIEWED BY




CITY OF PIEDMONT	RED CURB NO PARKING	CALIFORNIA
------------------	---------------------	------------

PROJECT NUMBER
DRAWING DATE JUNE 2021
SHEET NUMBER 17G OF




Coastland Civil Engineering, Inc.
 1400 Neotomas Avenue, Santa Rosa, CA 95405
 707.571.8005 707.571.8037 Fax

RED CURB NO PARKING	CITY OF PIEDMONT	CALIFORNIA
PROJECT NUMBER		
DRAWING DATE JUNE 2021		
SHEET NUMBER 17H OF		

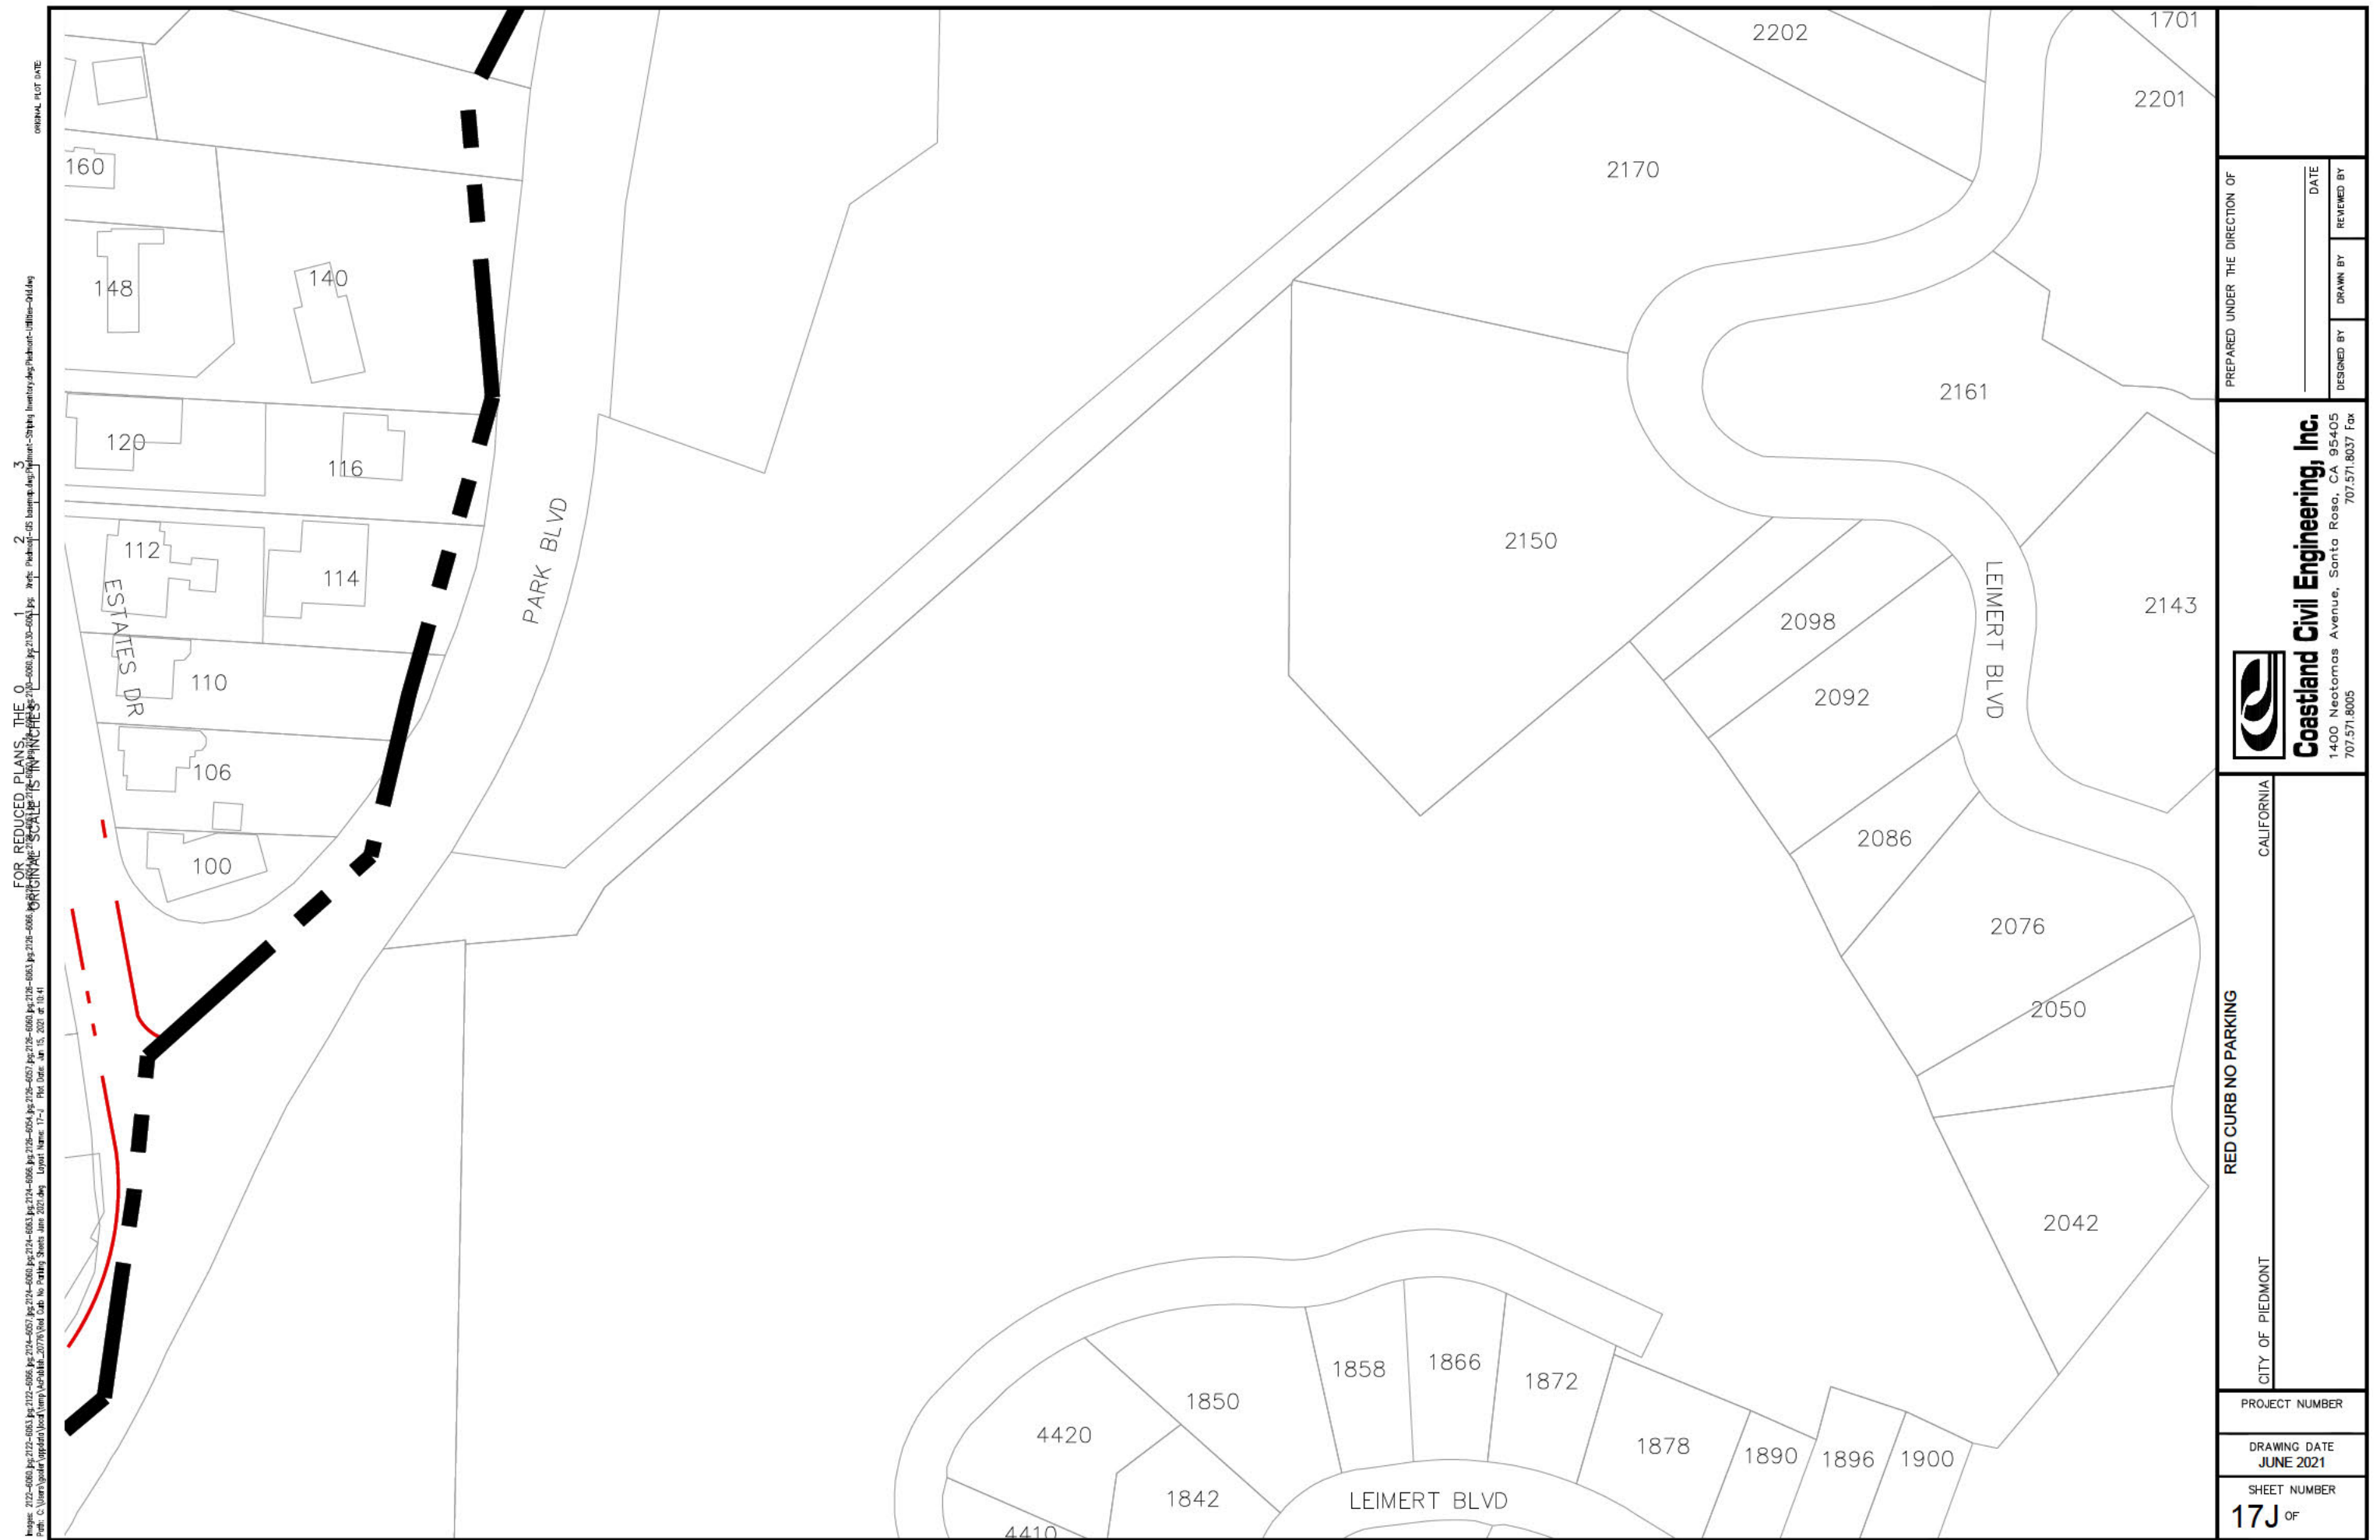

FOR REDUCED PLANS, THE ORIGINAL SCALE IS IN INCHES

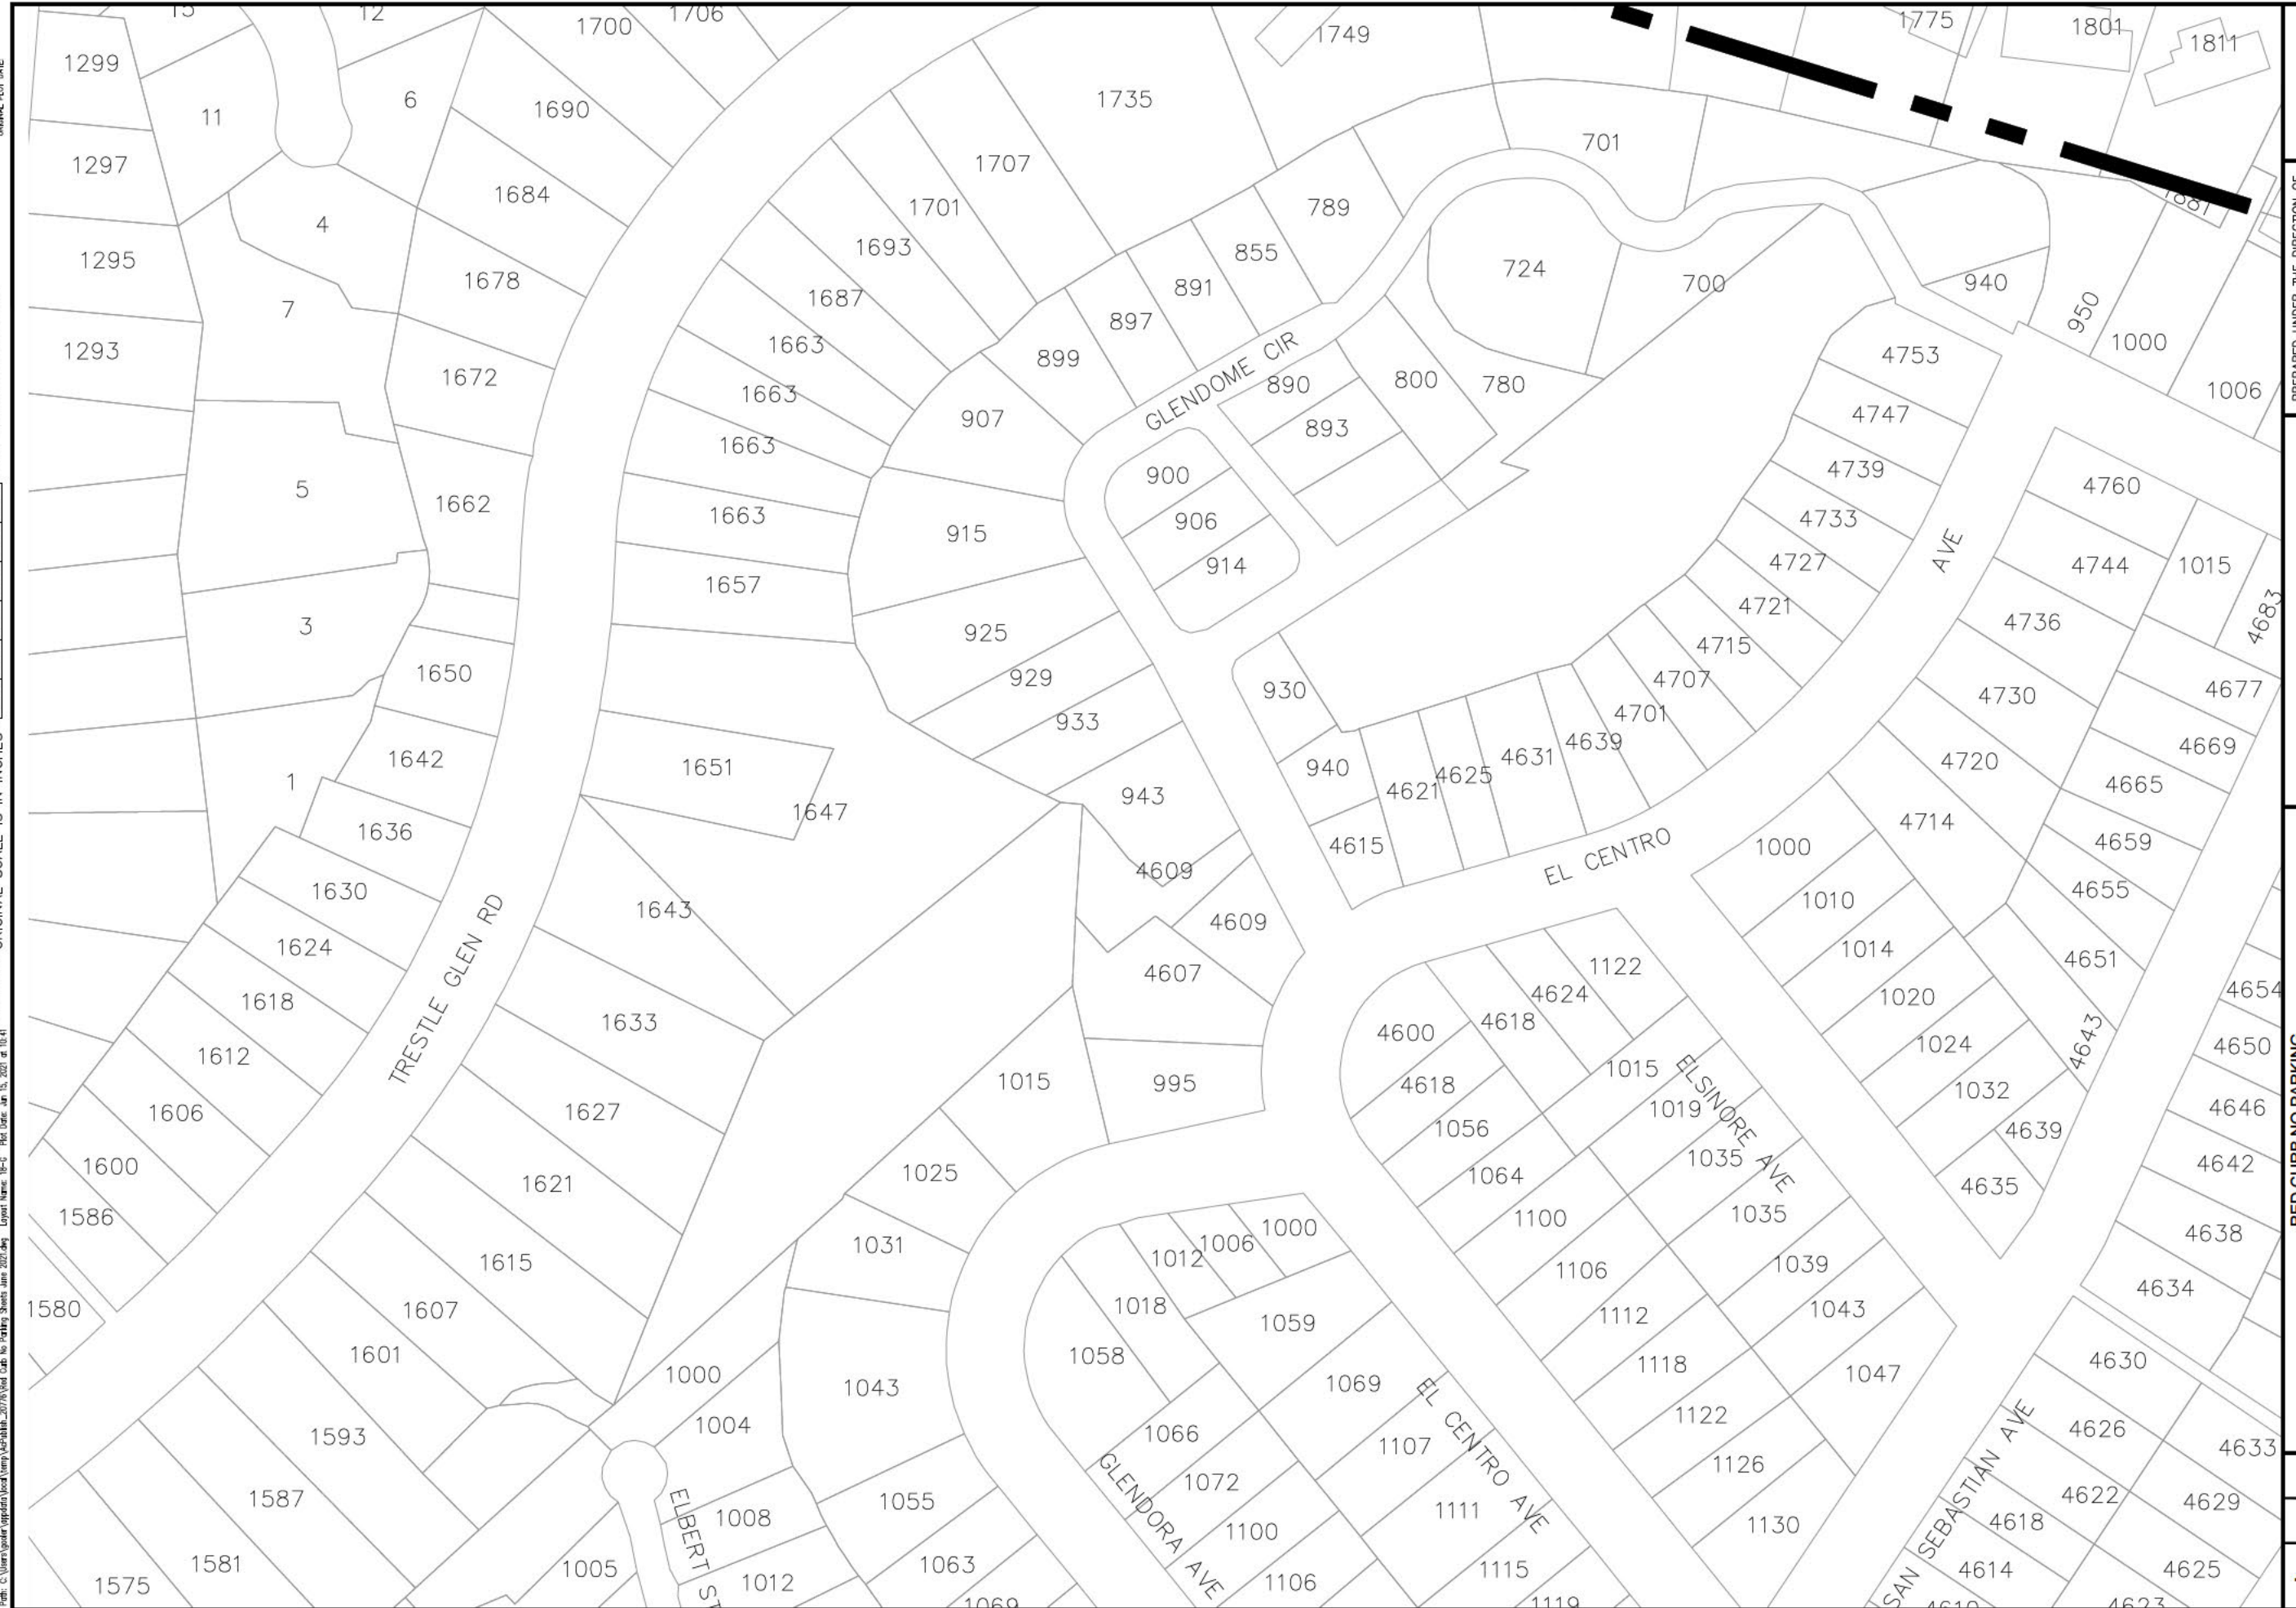

PREPARED UNDER THE DIRECTION OF

DATE RECEIVED	DATE RECEIVED	DATE RECEIVED
---------------	---------------	---------------



Coastland Civil Engineering, Inc.
1400 Neotomas Avenue, Santa Rosa, CA 95405

707.571.8005 707.571.8037 Fax

SECRET

RED CURB NO PARKING

50

PROJECT NUMBER

DRAWING DATE
JUNE 2021

SHEET NUMBER

18G^{OF}

